
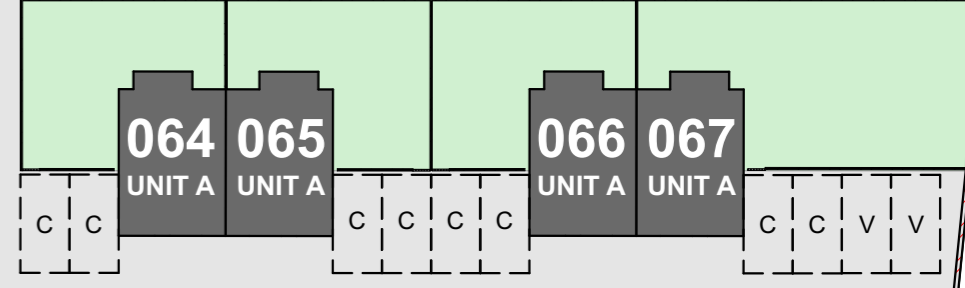
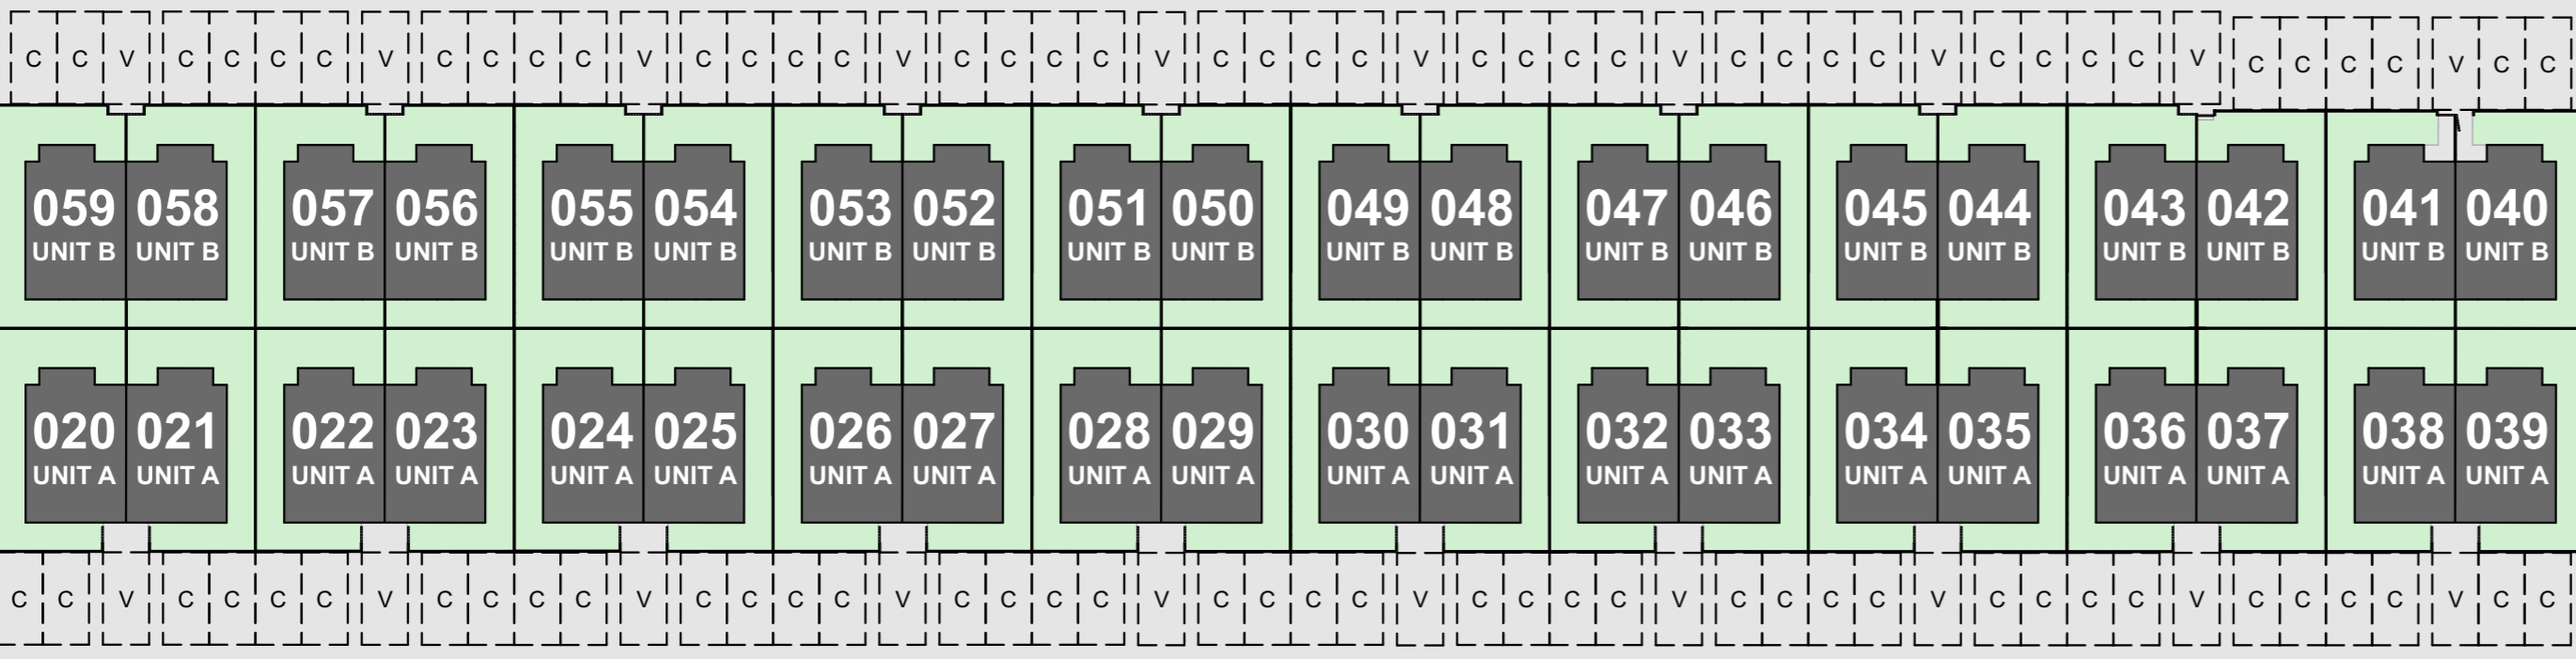


TRIG ROAD 9,45m



PHASE 1

060 UNIT A 061 UNIT A 062 UNIT A 063 UNIT A

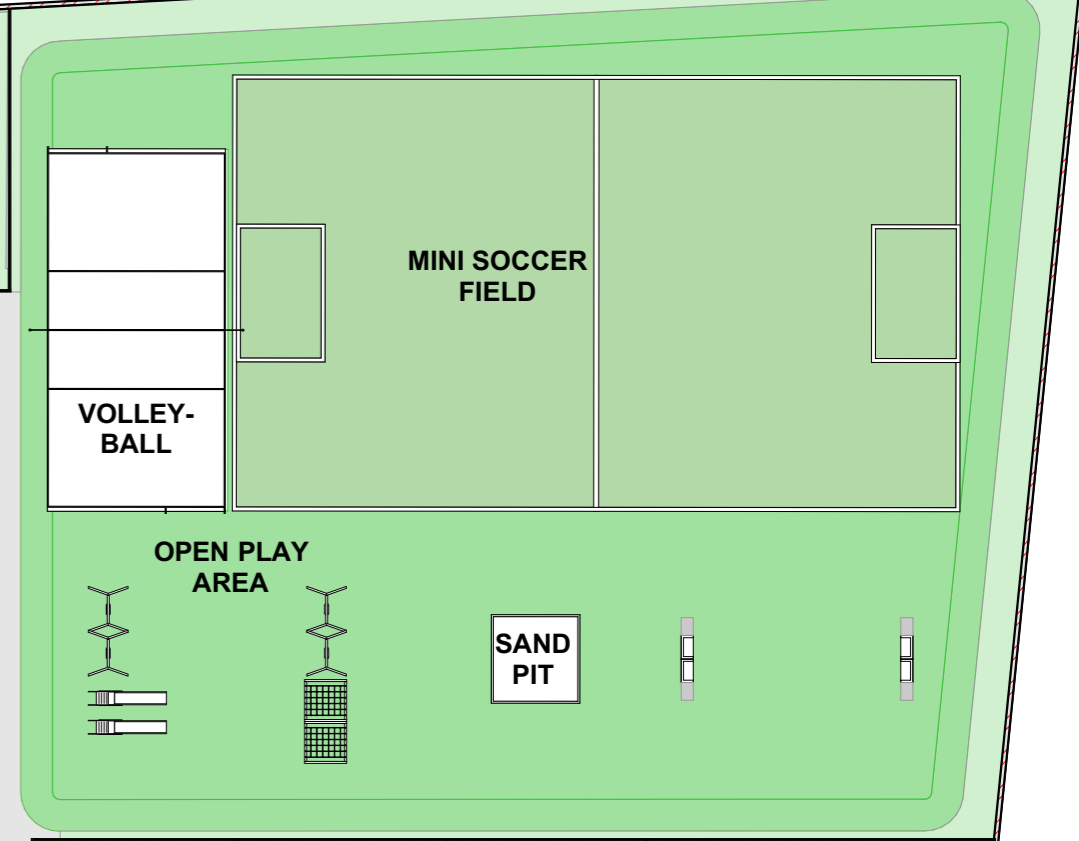


PHASE 1

PHASE 1

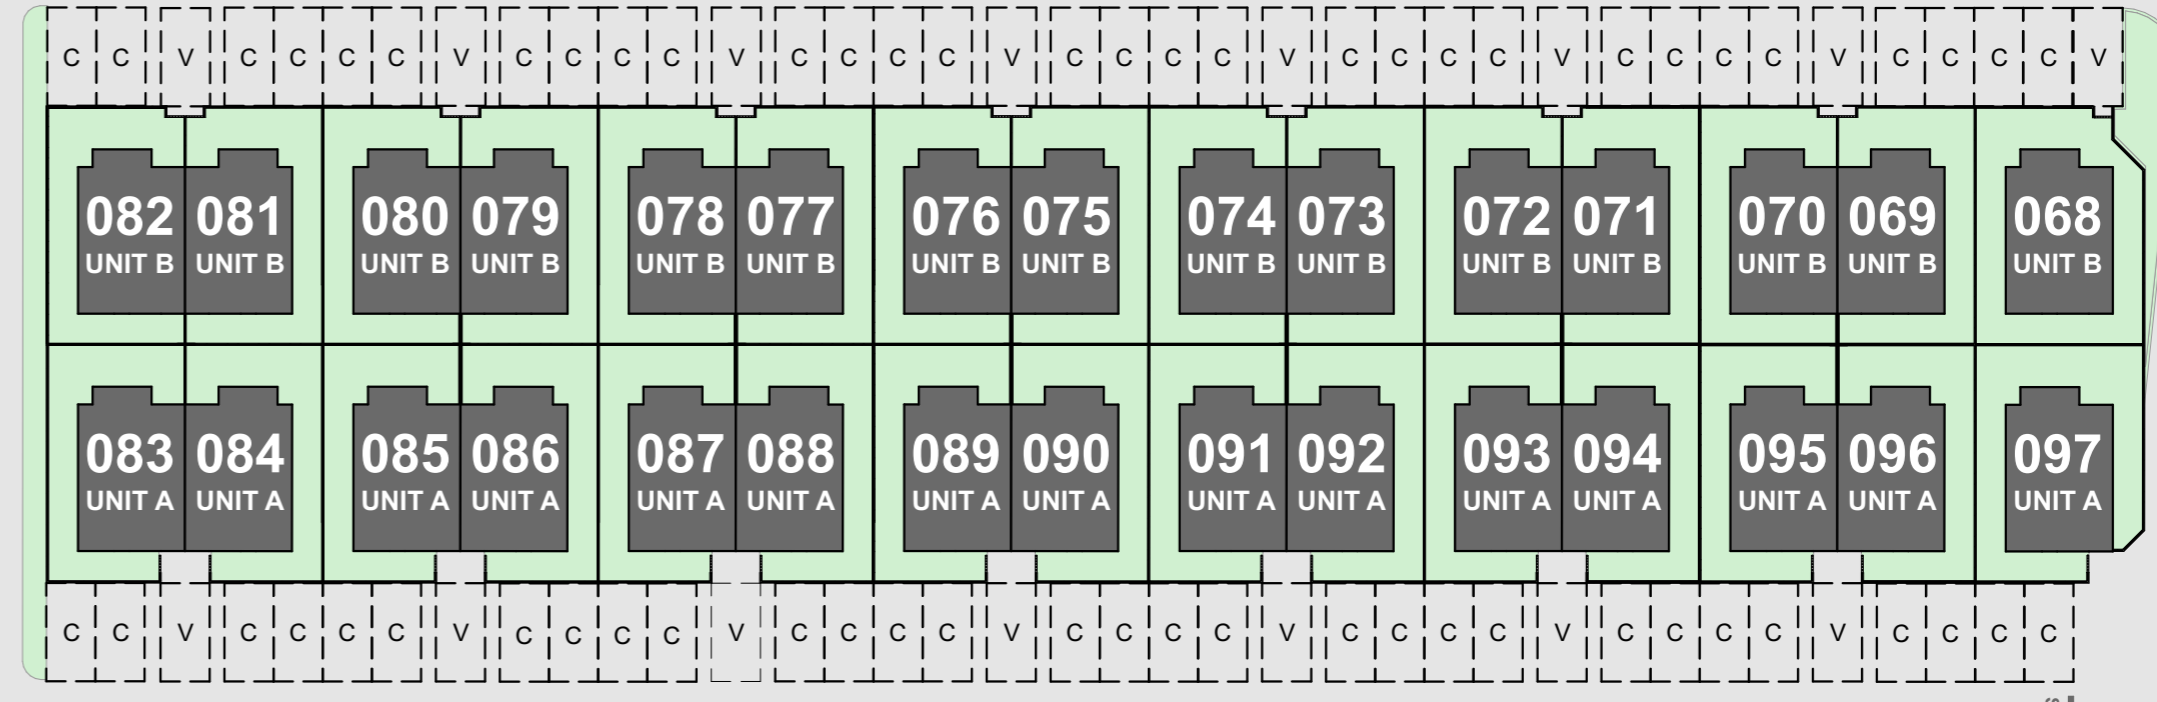
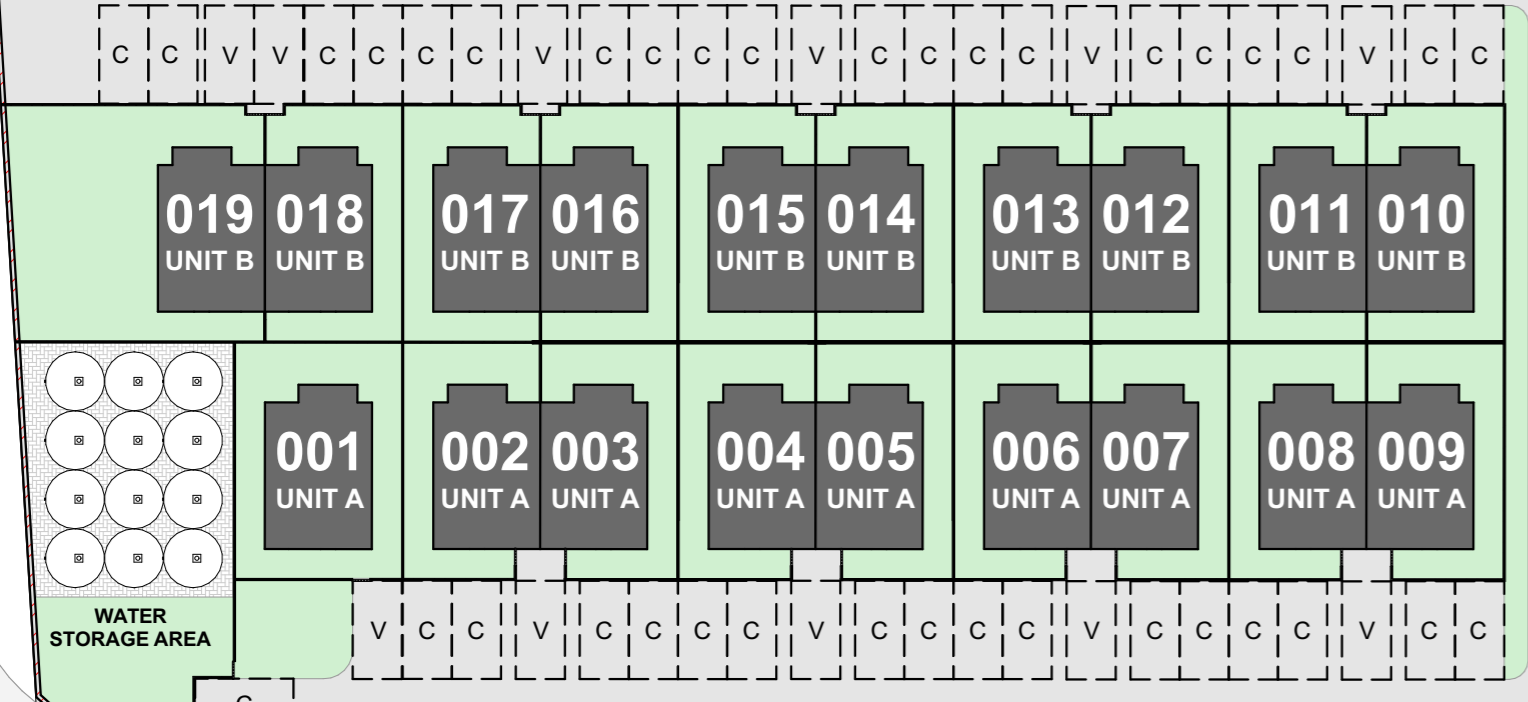


JOSHUA PLACE 16m

PHASE 1

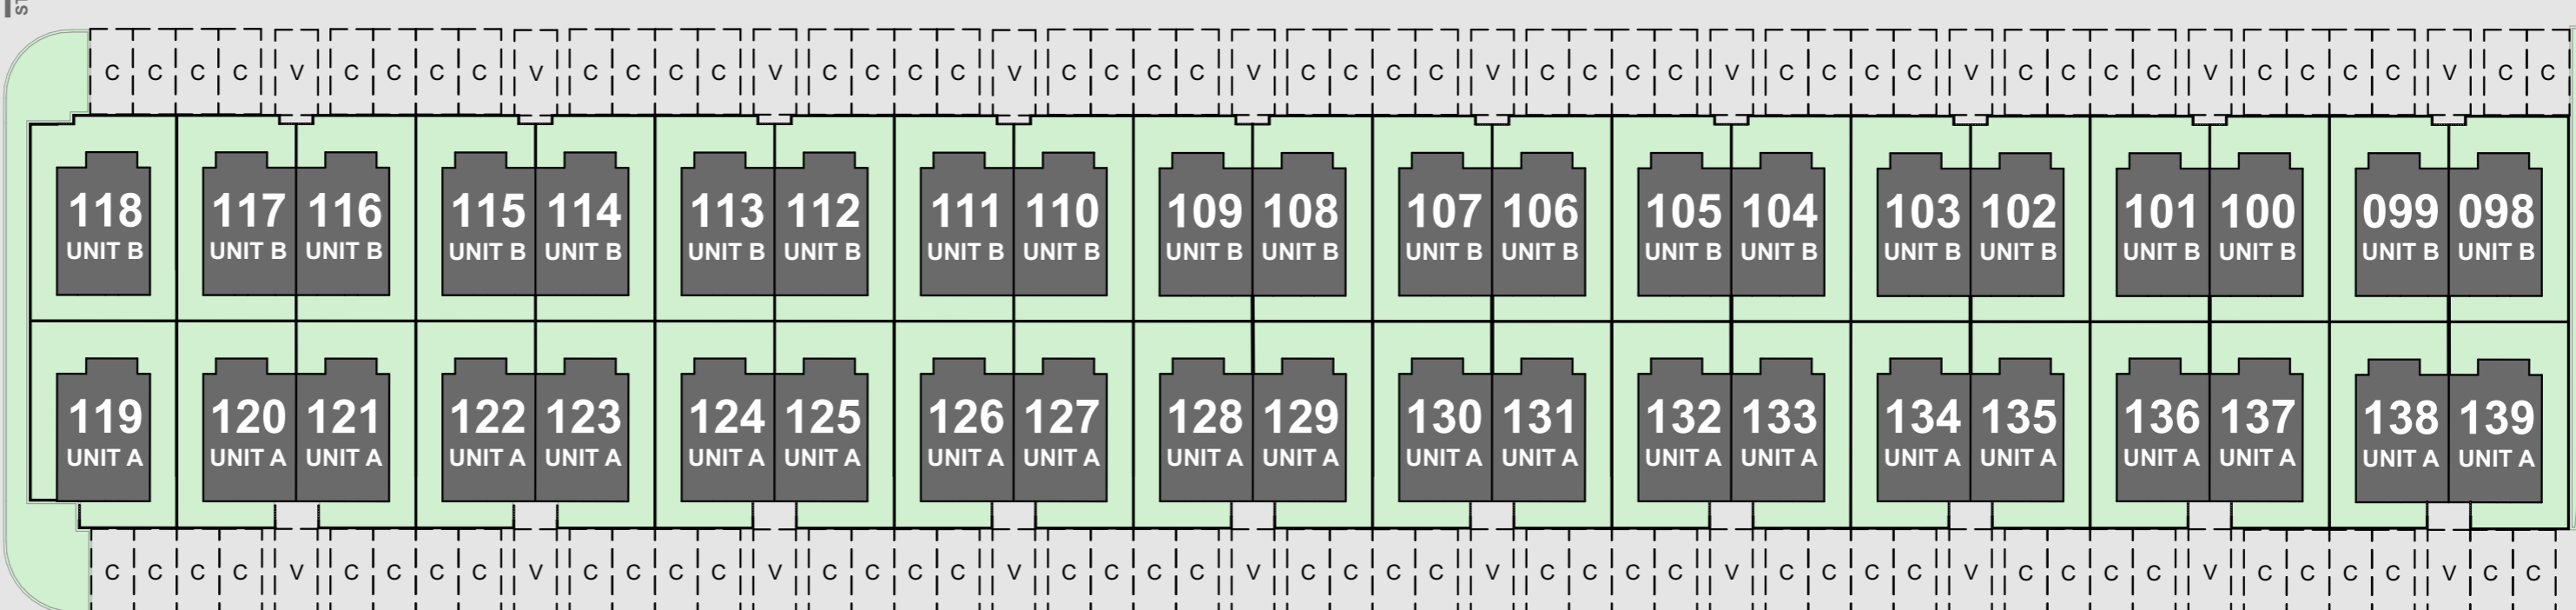


PHASE 1

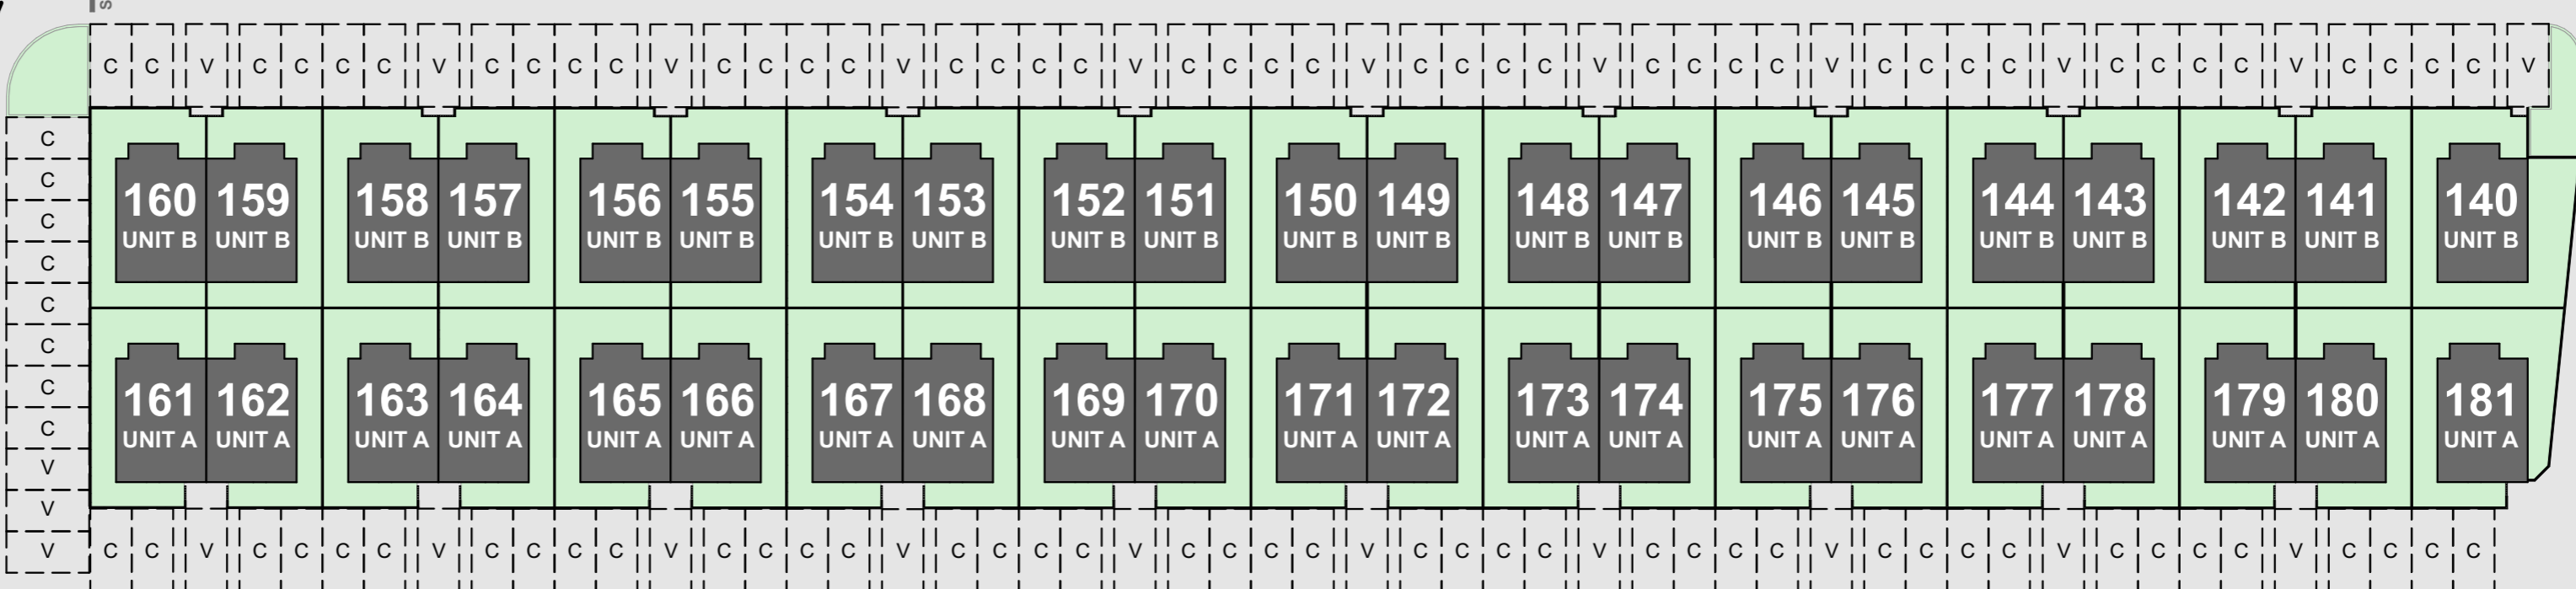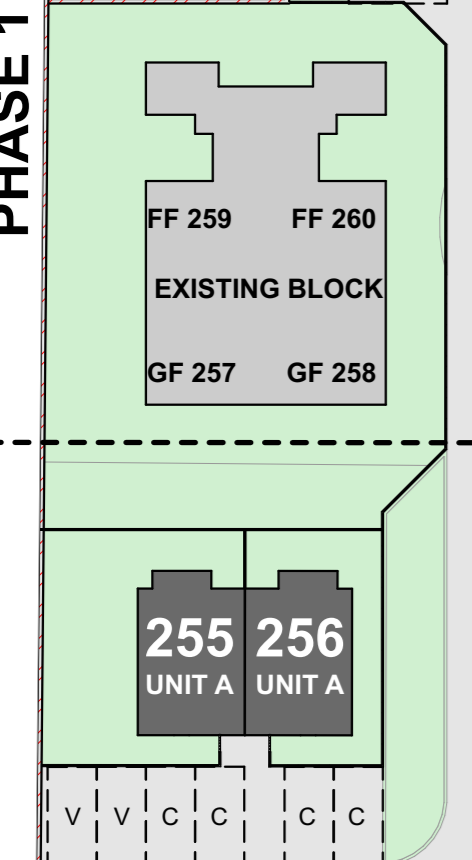




PHASE 2

PHASE 2

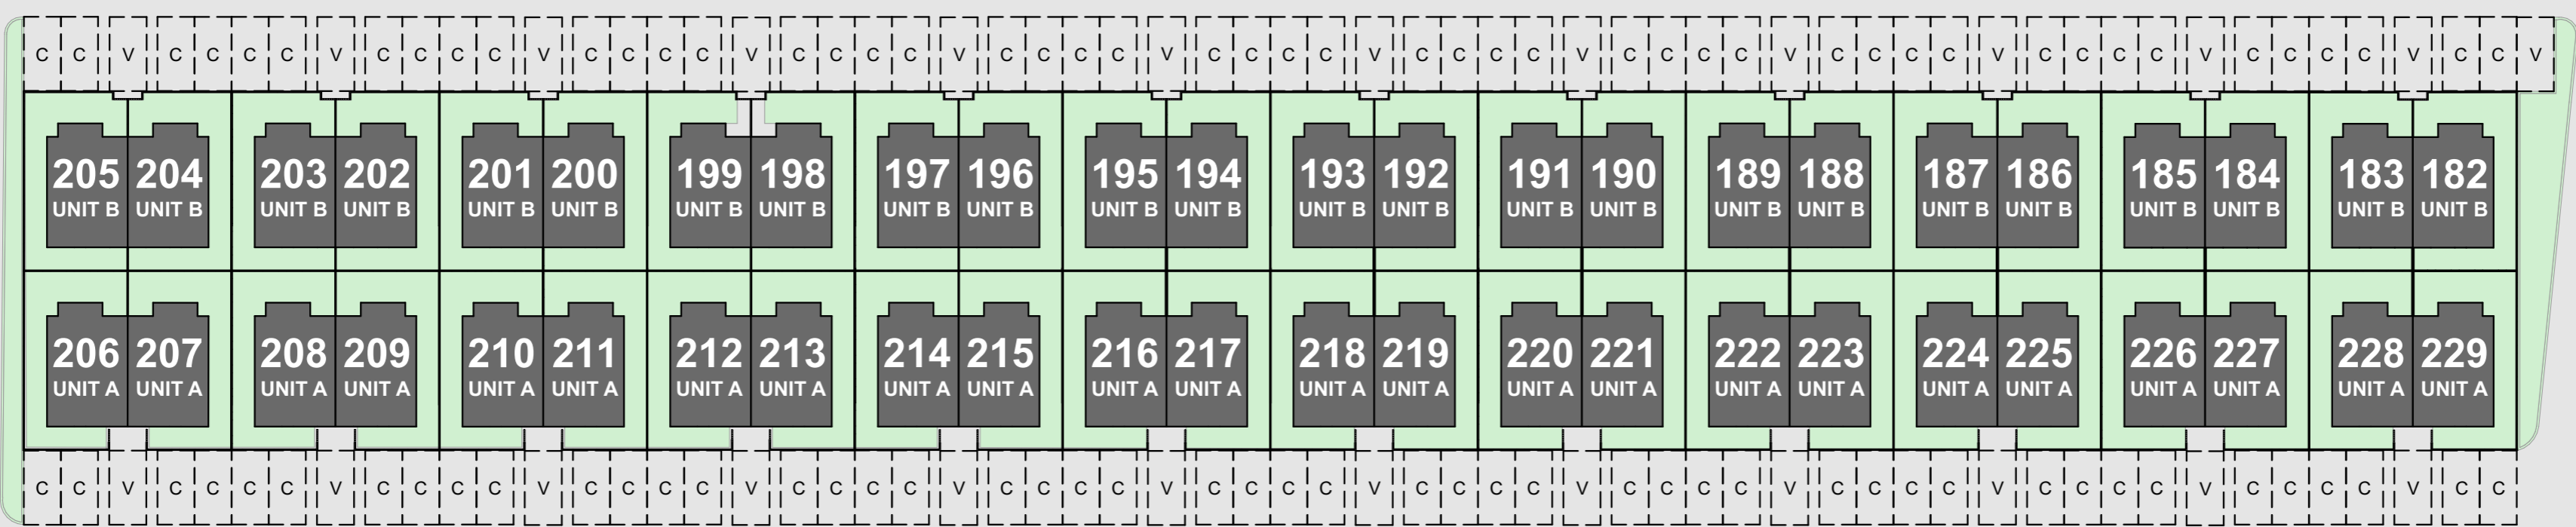

PHASE 2

JOSHUA PLACE

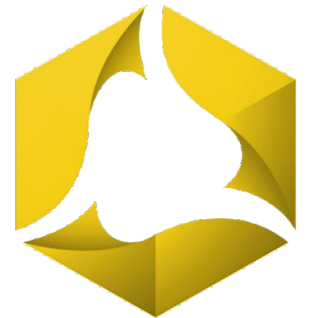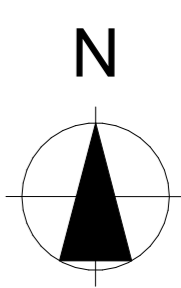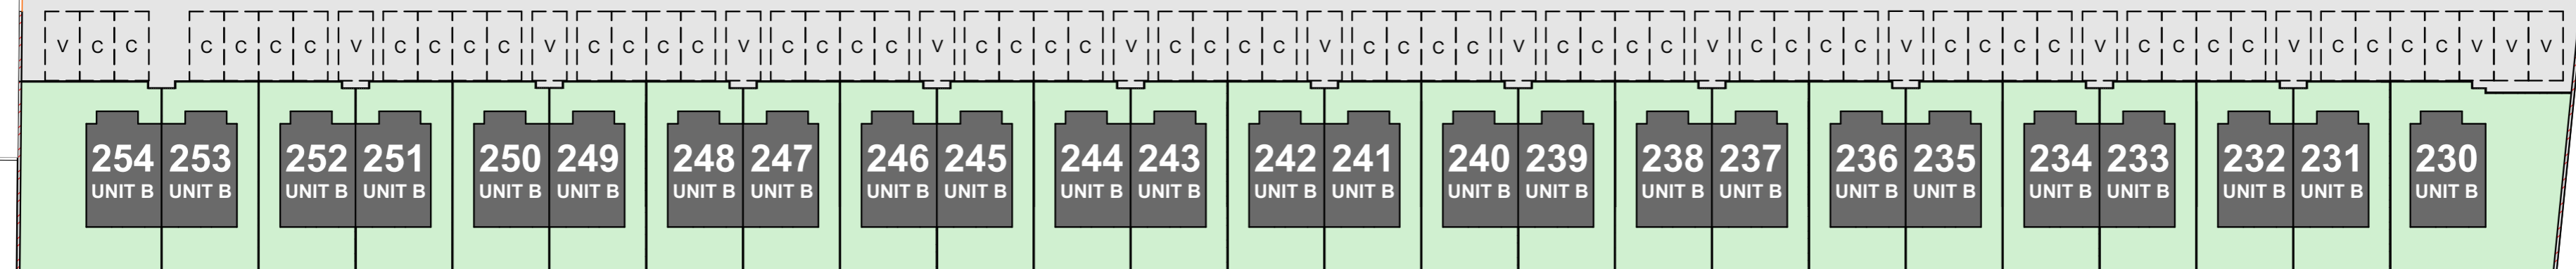


SSI Group




IMBALI ESTATE

VANRICK ARCHITECTURE WWW.VANRICK.CO.ZA

# TYPE A - SOUTH ENTRY NORTH FACING

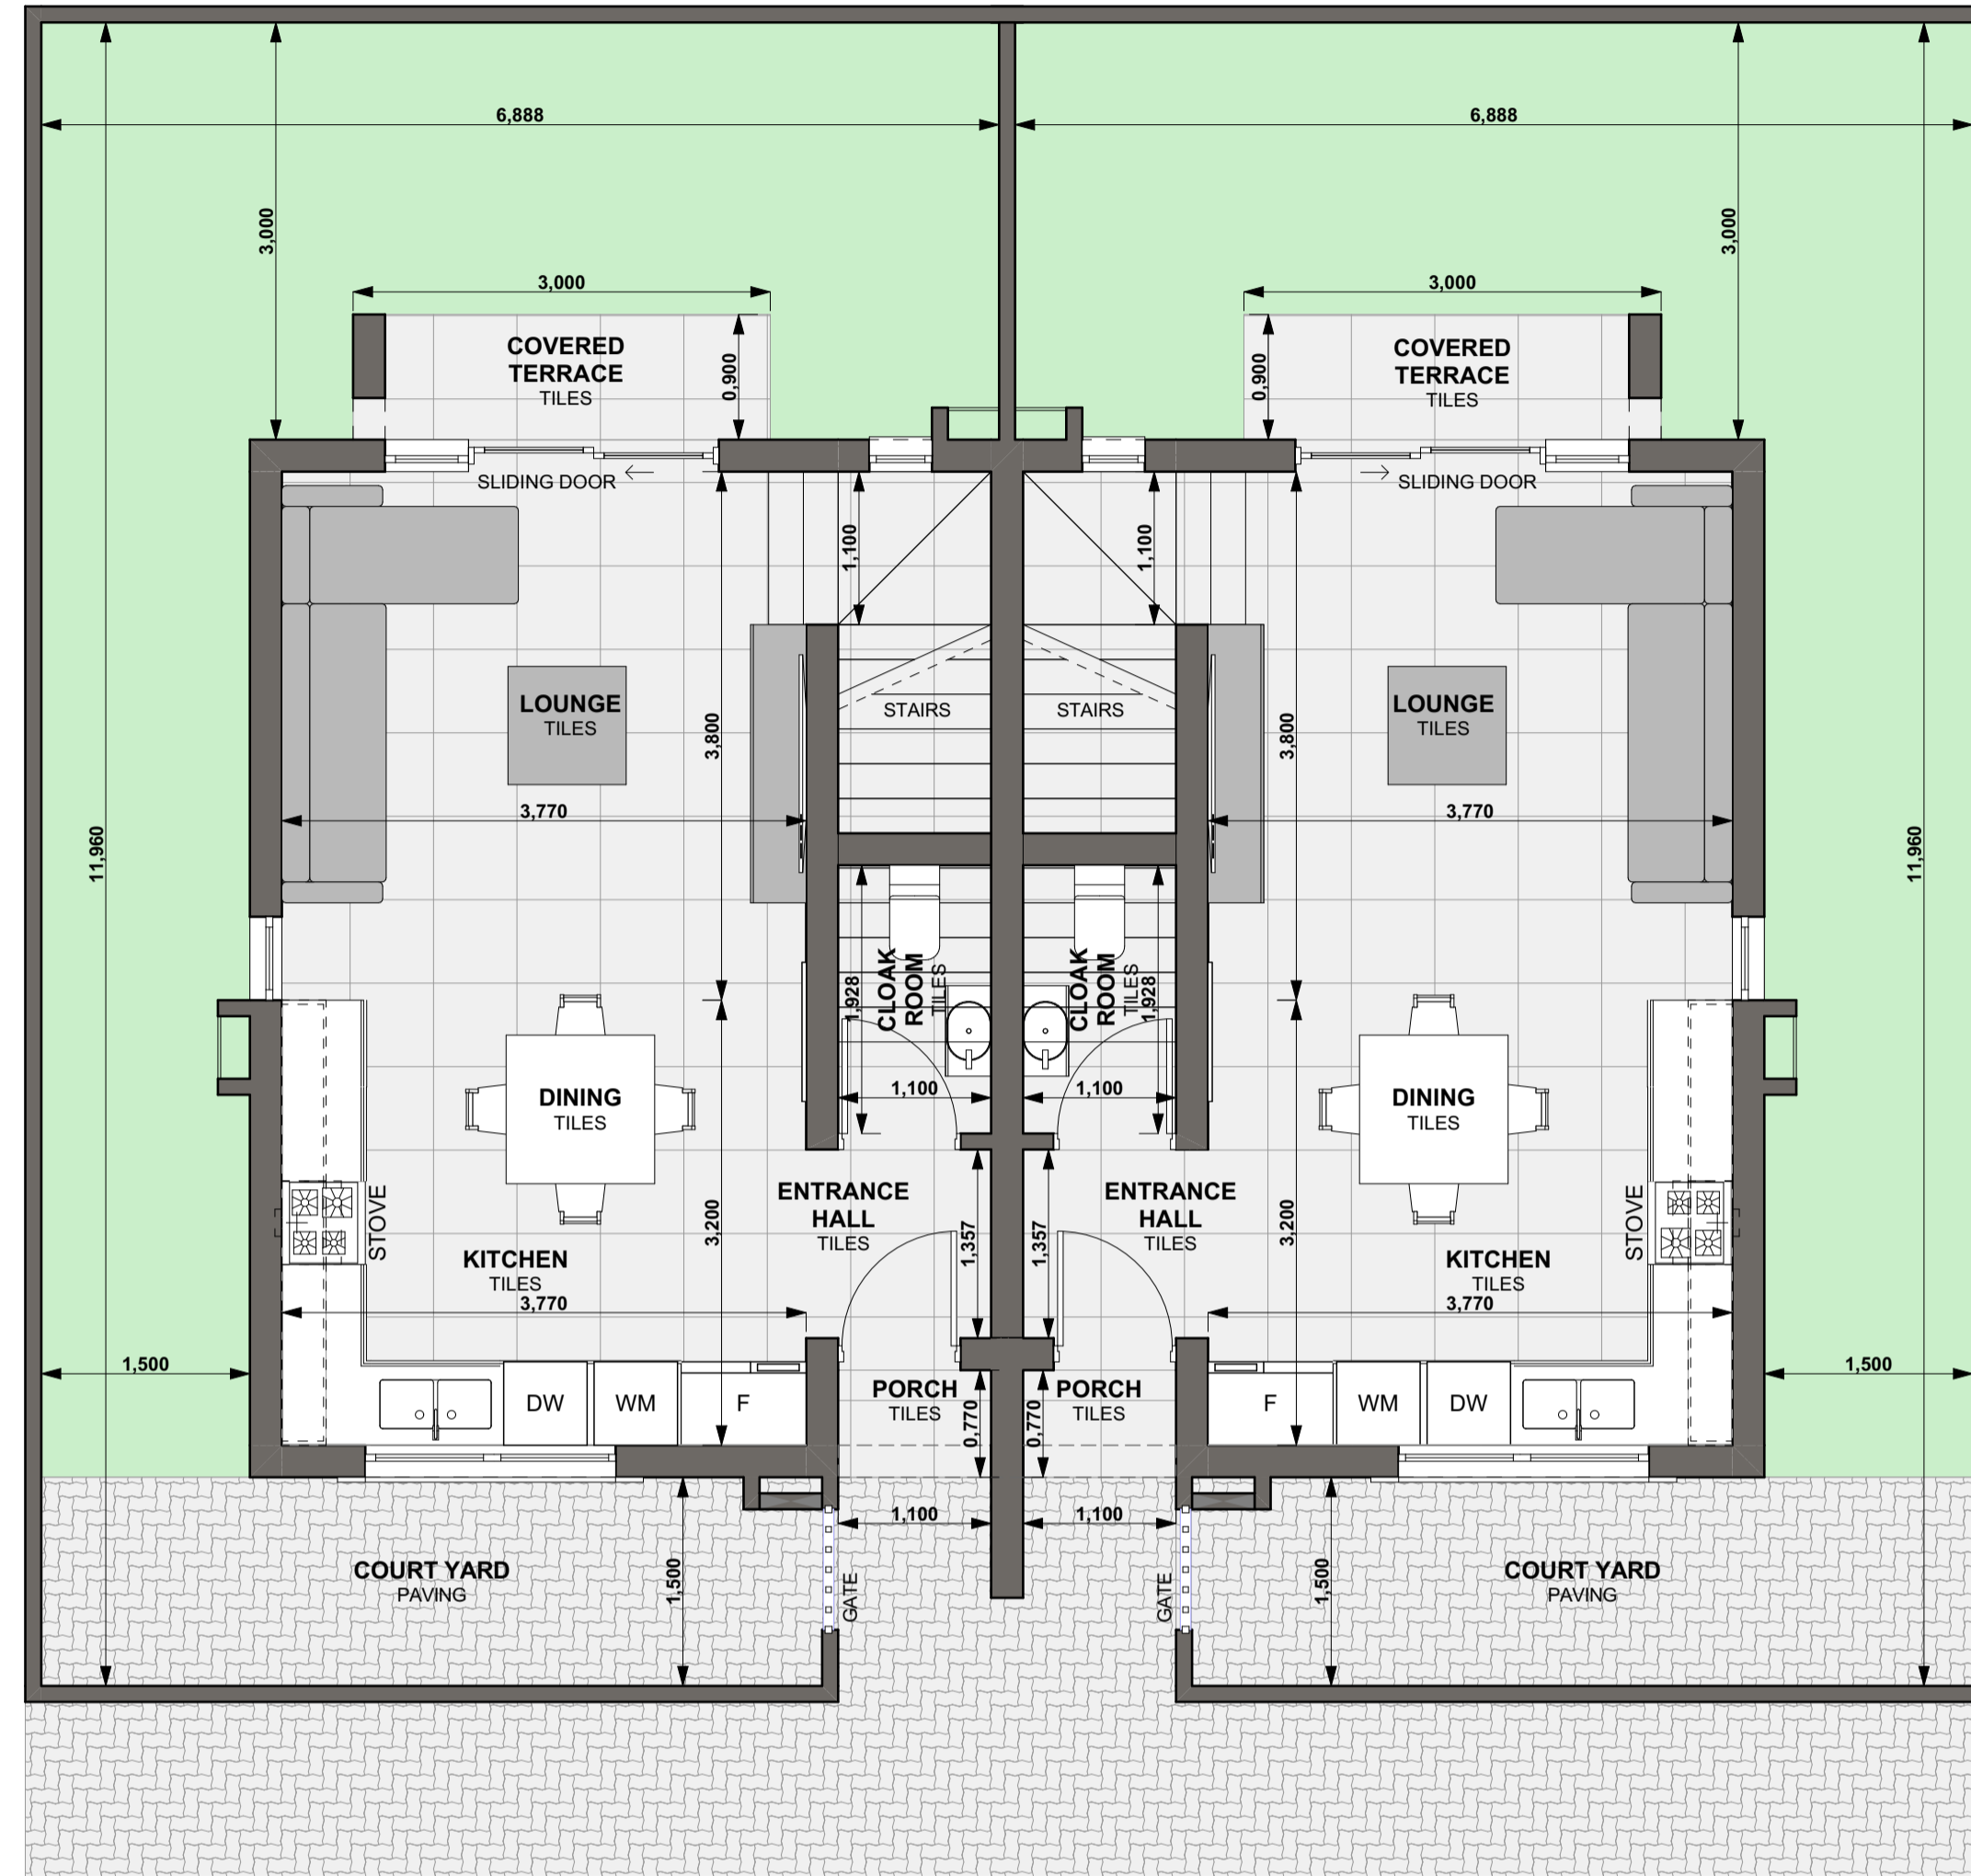

GROUND FLOOR  
SCALE 1:50

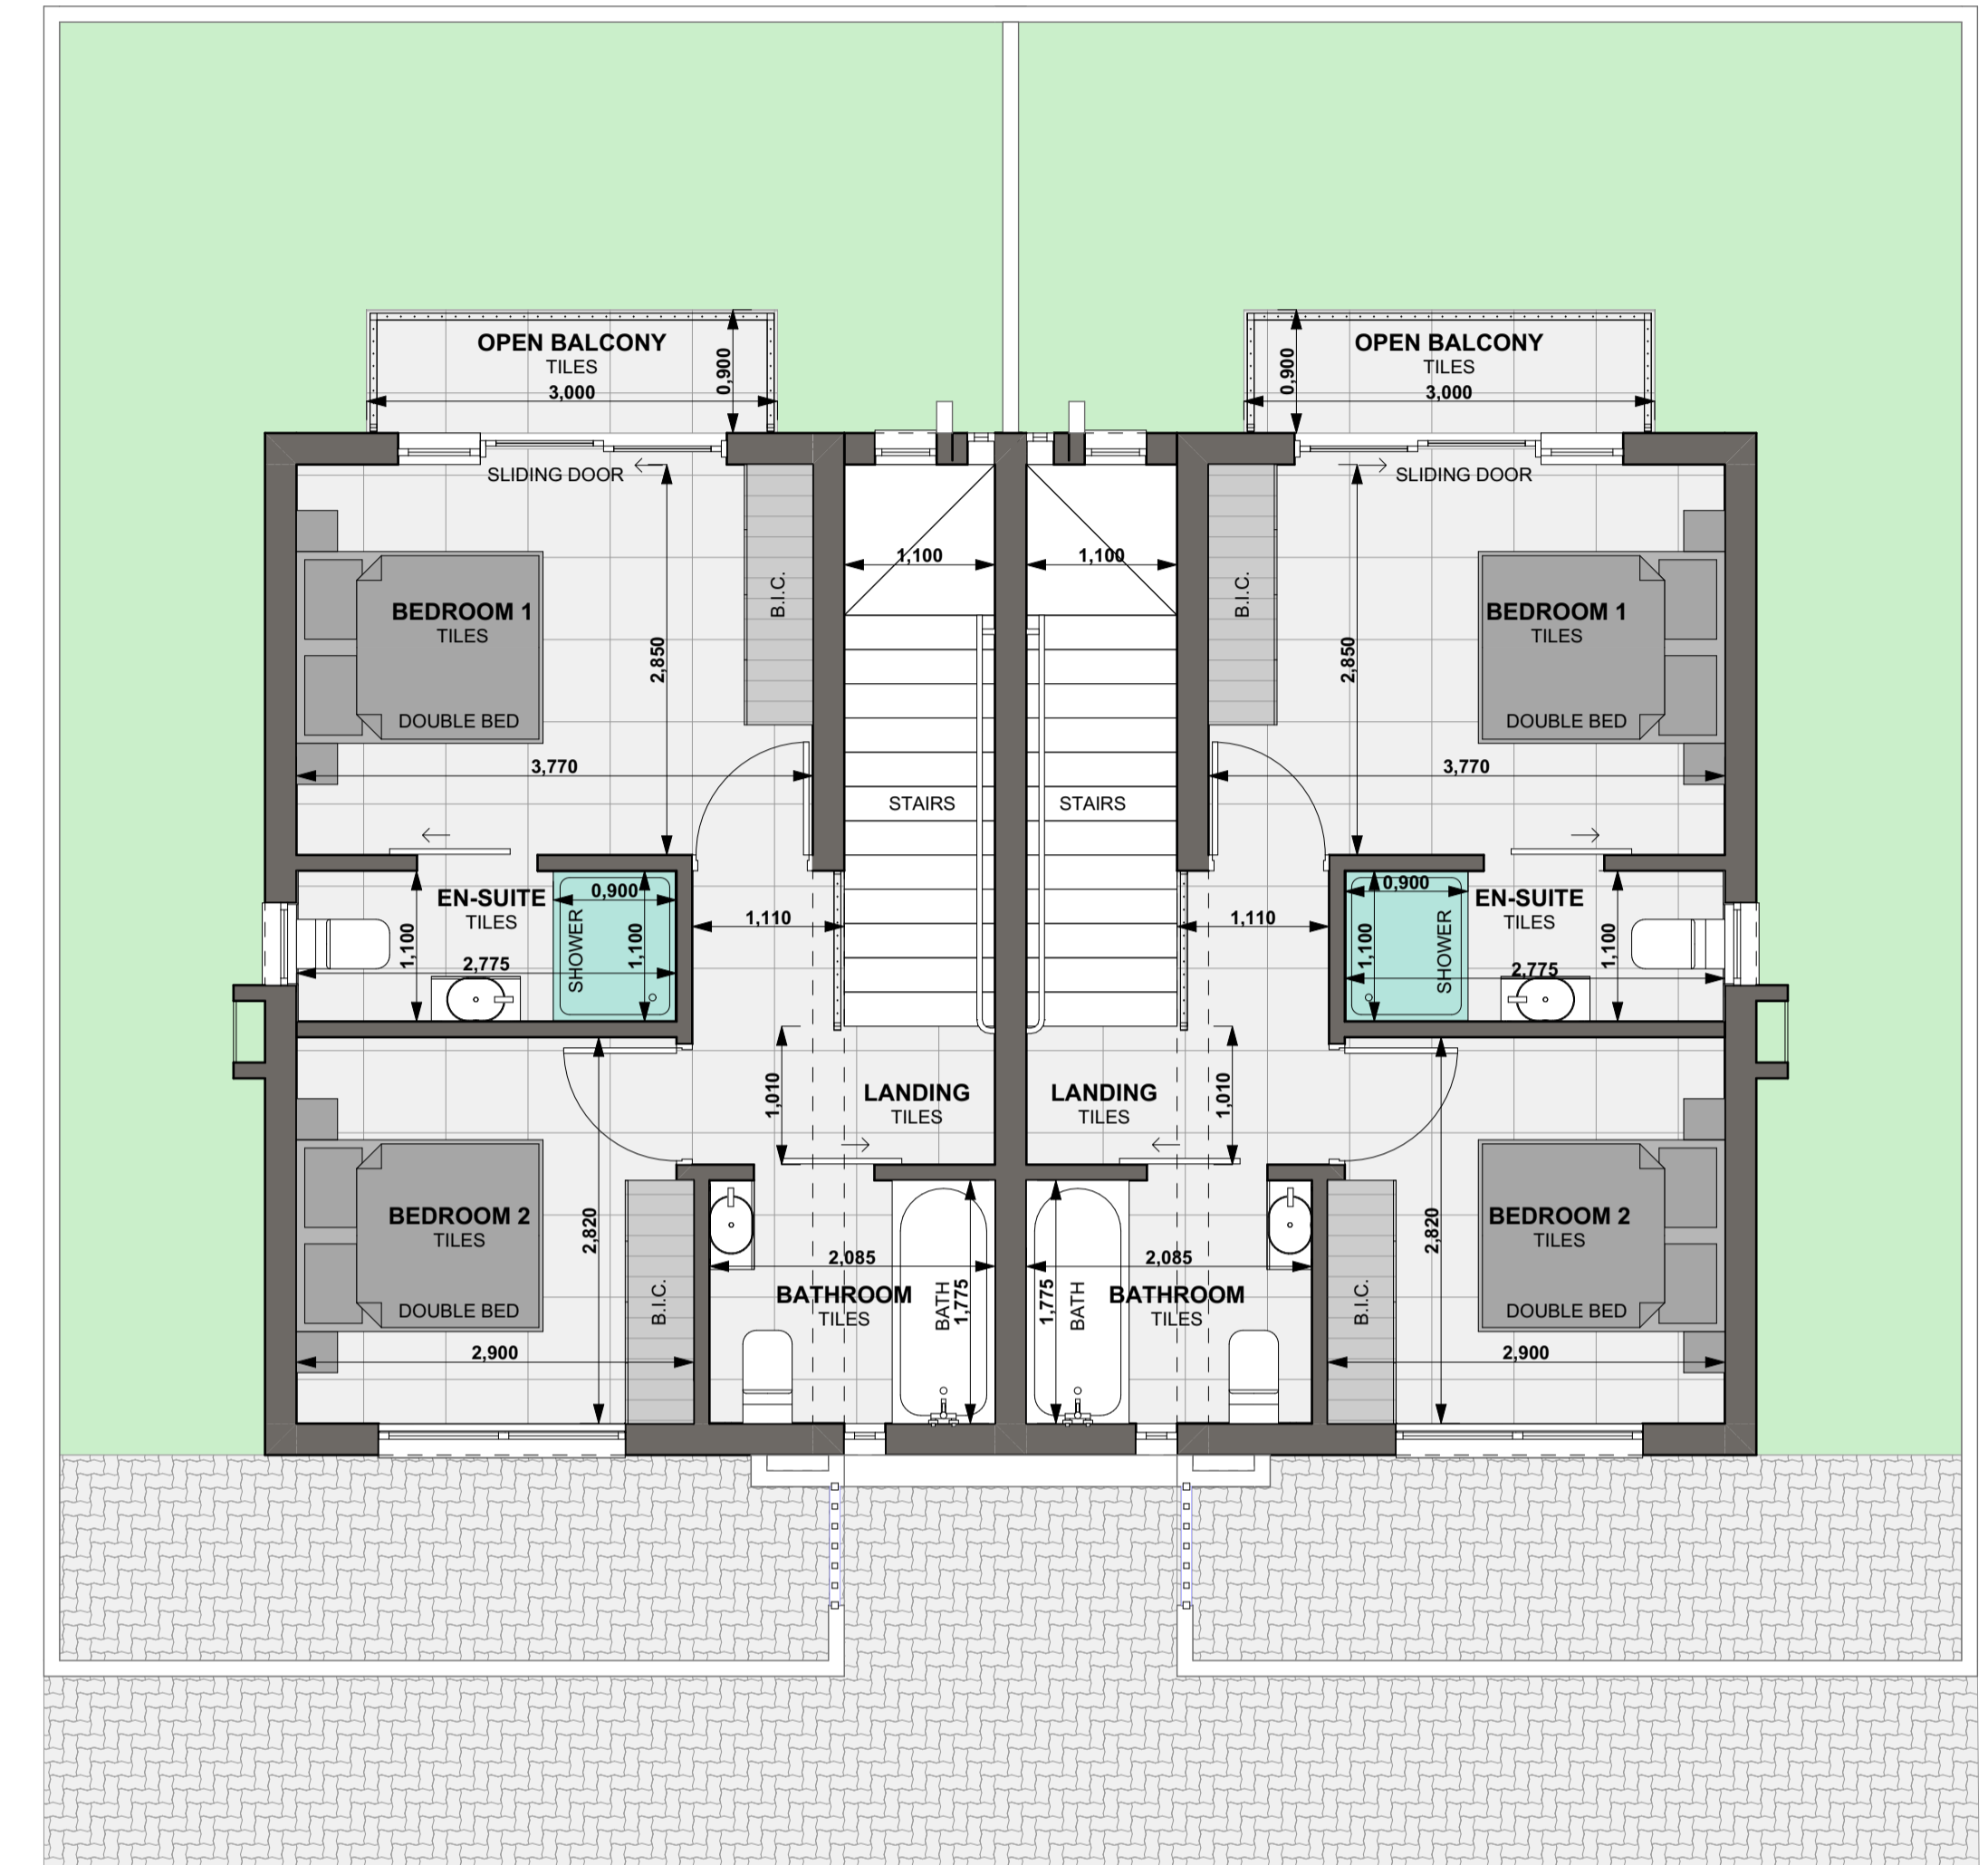

FIRST FLOOR  
SCALE 1:50

## UNIT A

### GROUND FLOOR

COVERED TERRACE: 2,70

GROUND FLOOR: 39,69

PORCH: 0,94

**43,33 m<sup>2</sup>**

### FIRST FLOOR

FIRST FLOOR: 35,06


OPEN BALCONY: 2,70

**37,76 m<sup>2</sup>**


**GRAND TOTAL: 81,09 m<sup>2</sup>**



**Type A - South Entry**

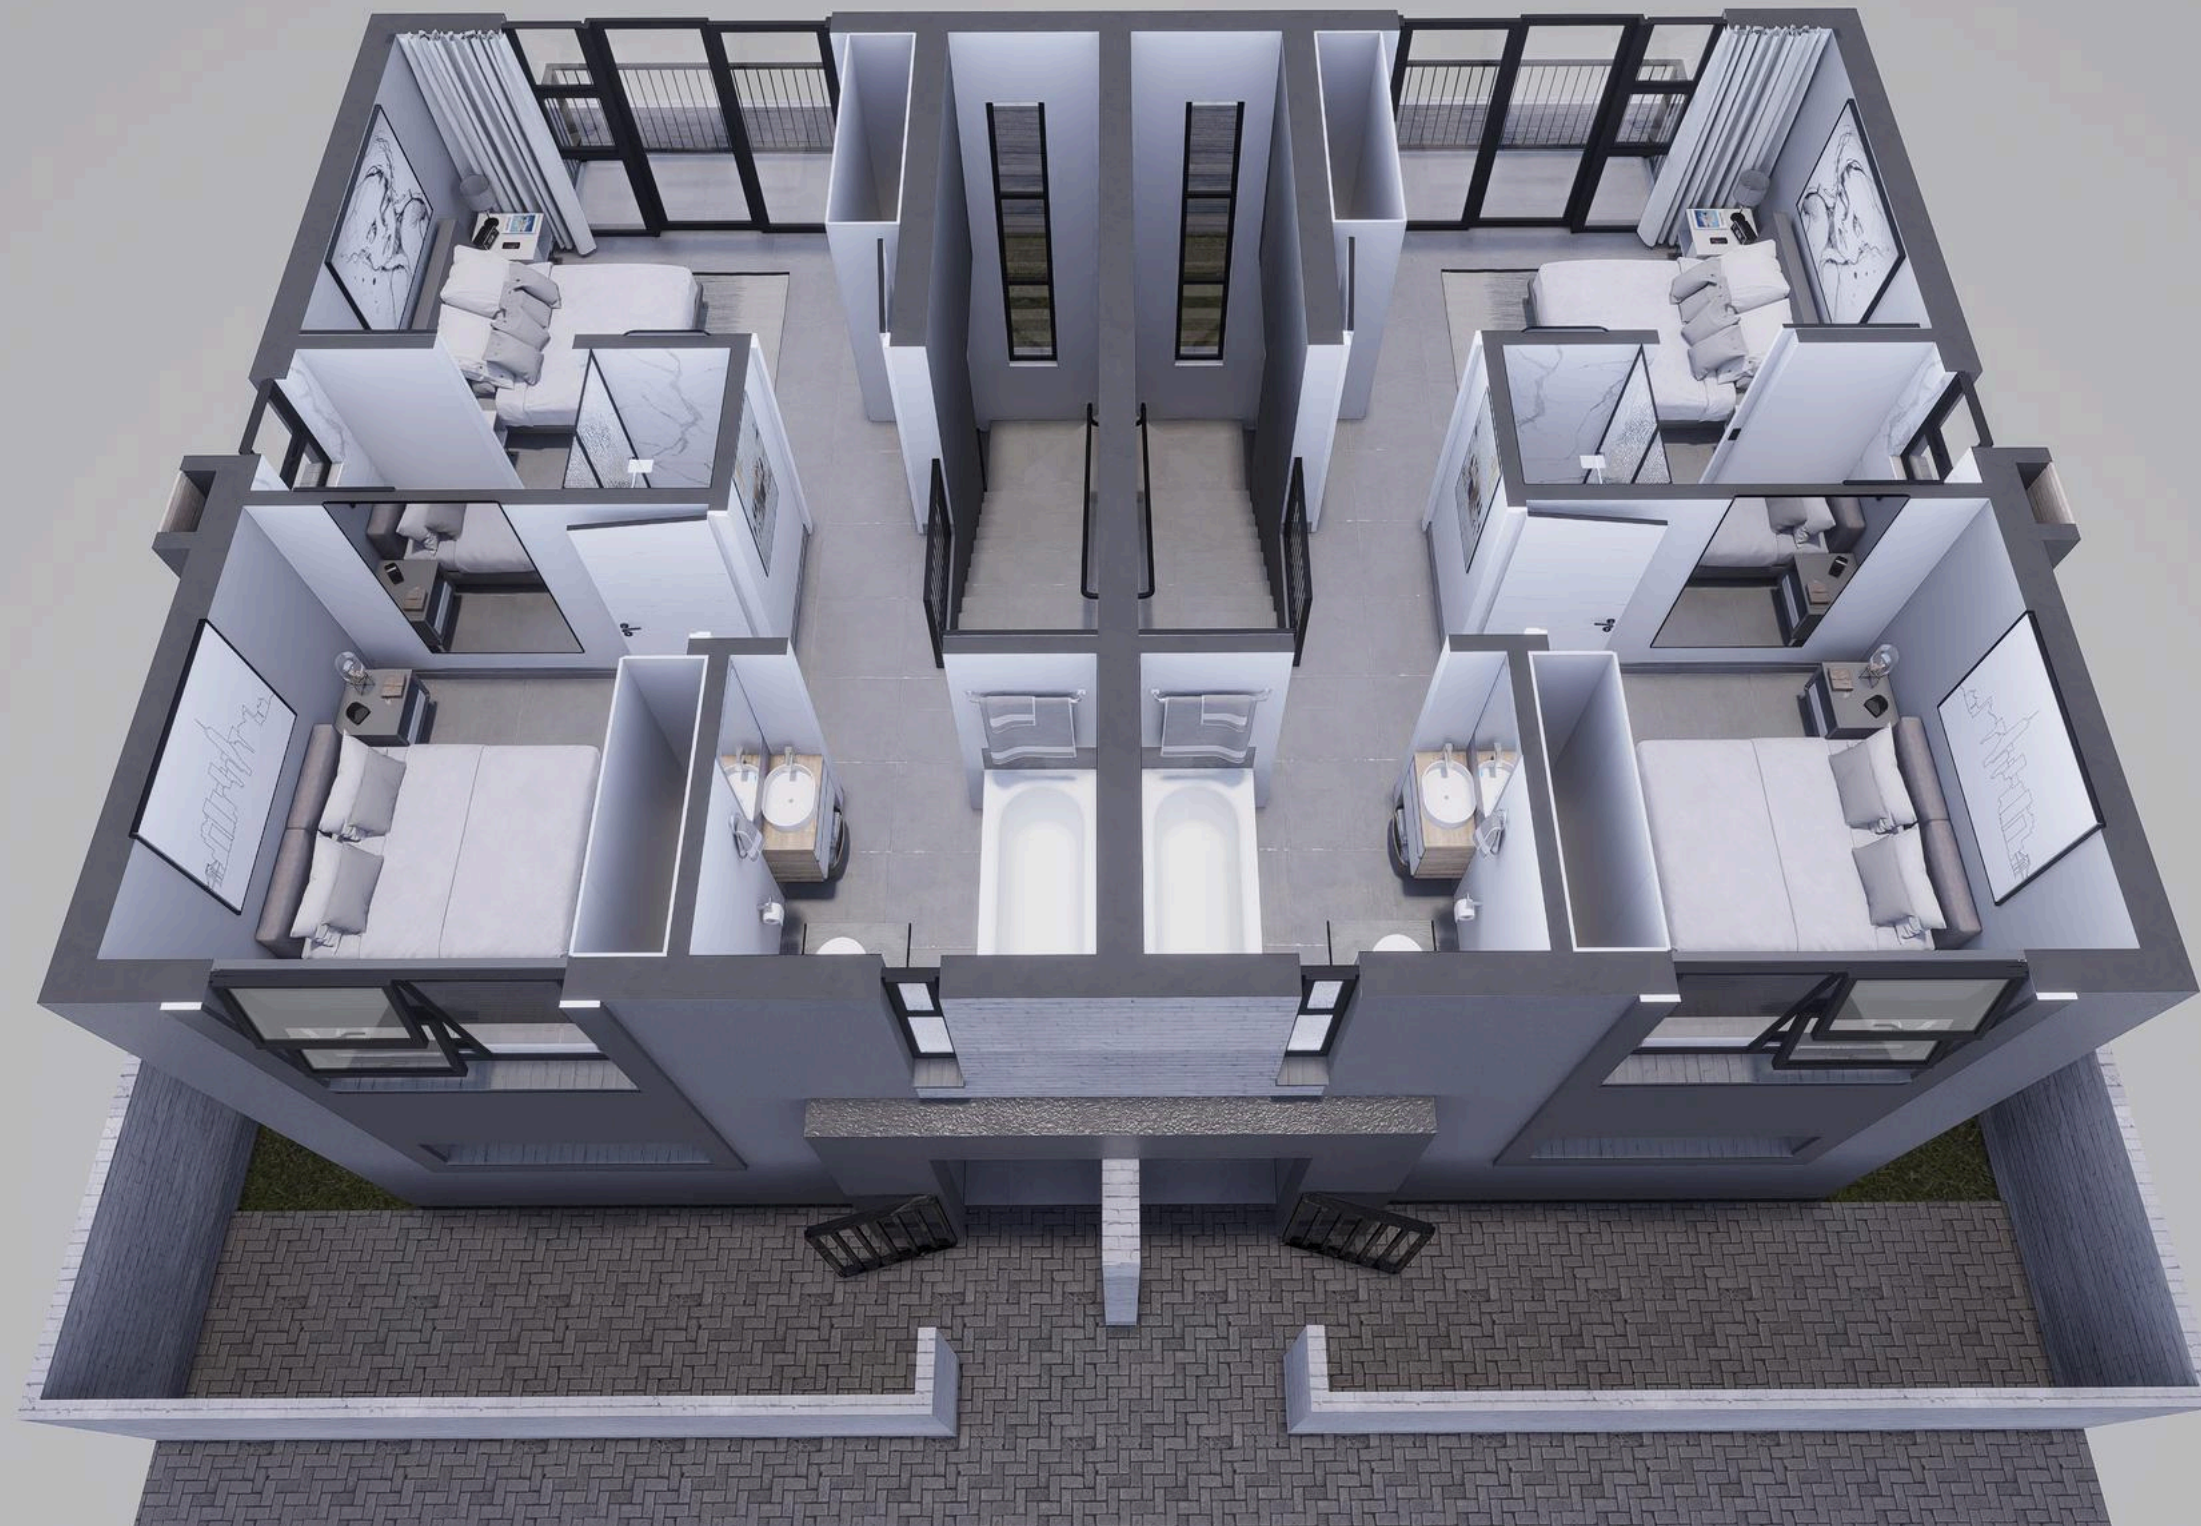


**Type A - South Entry**

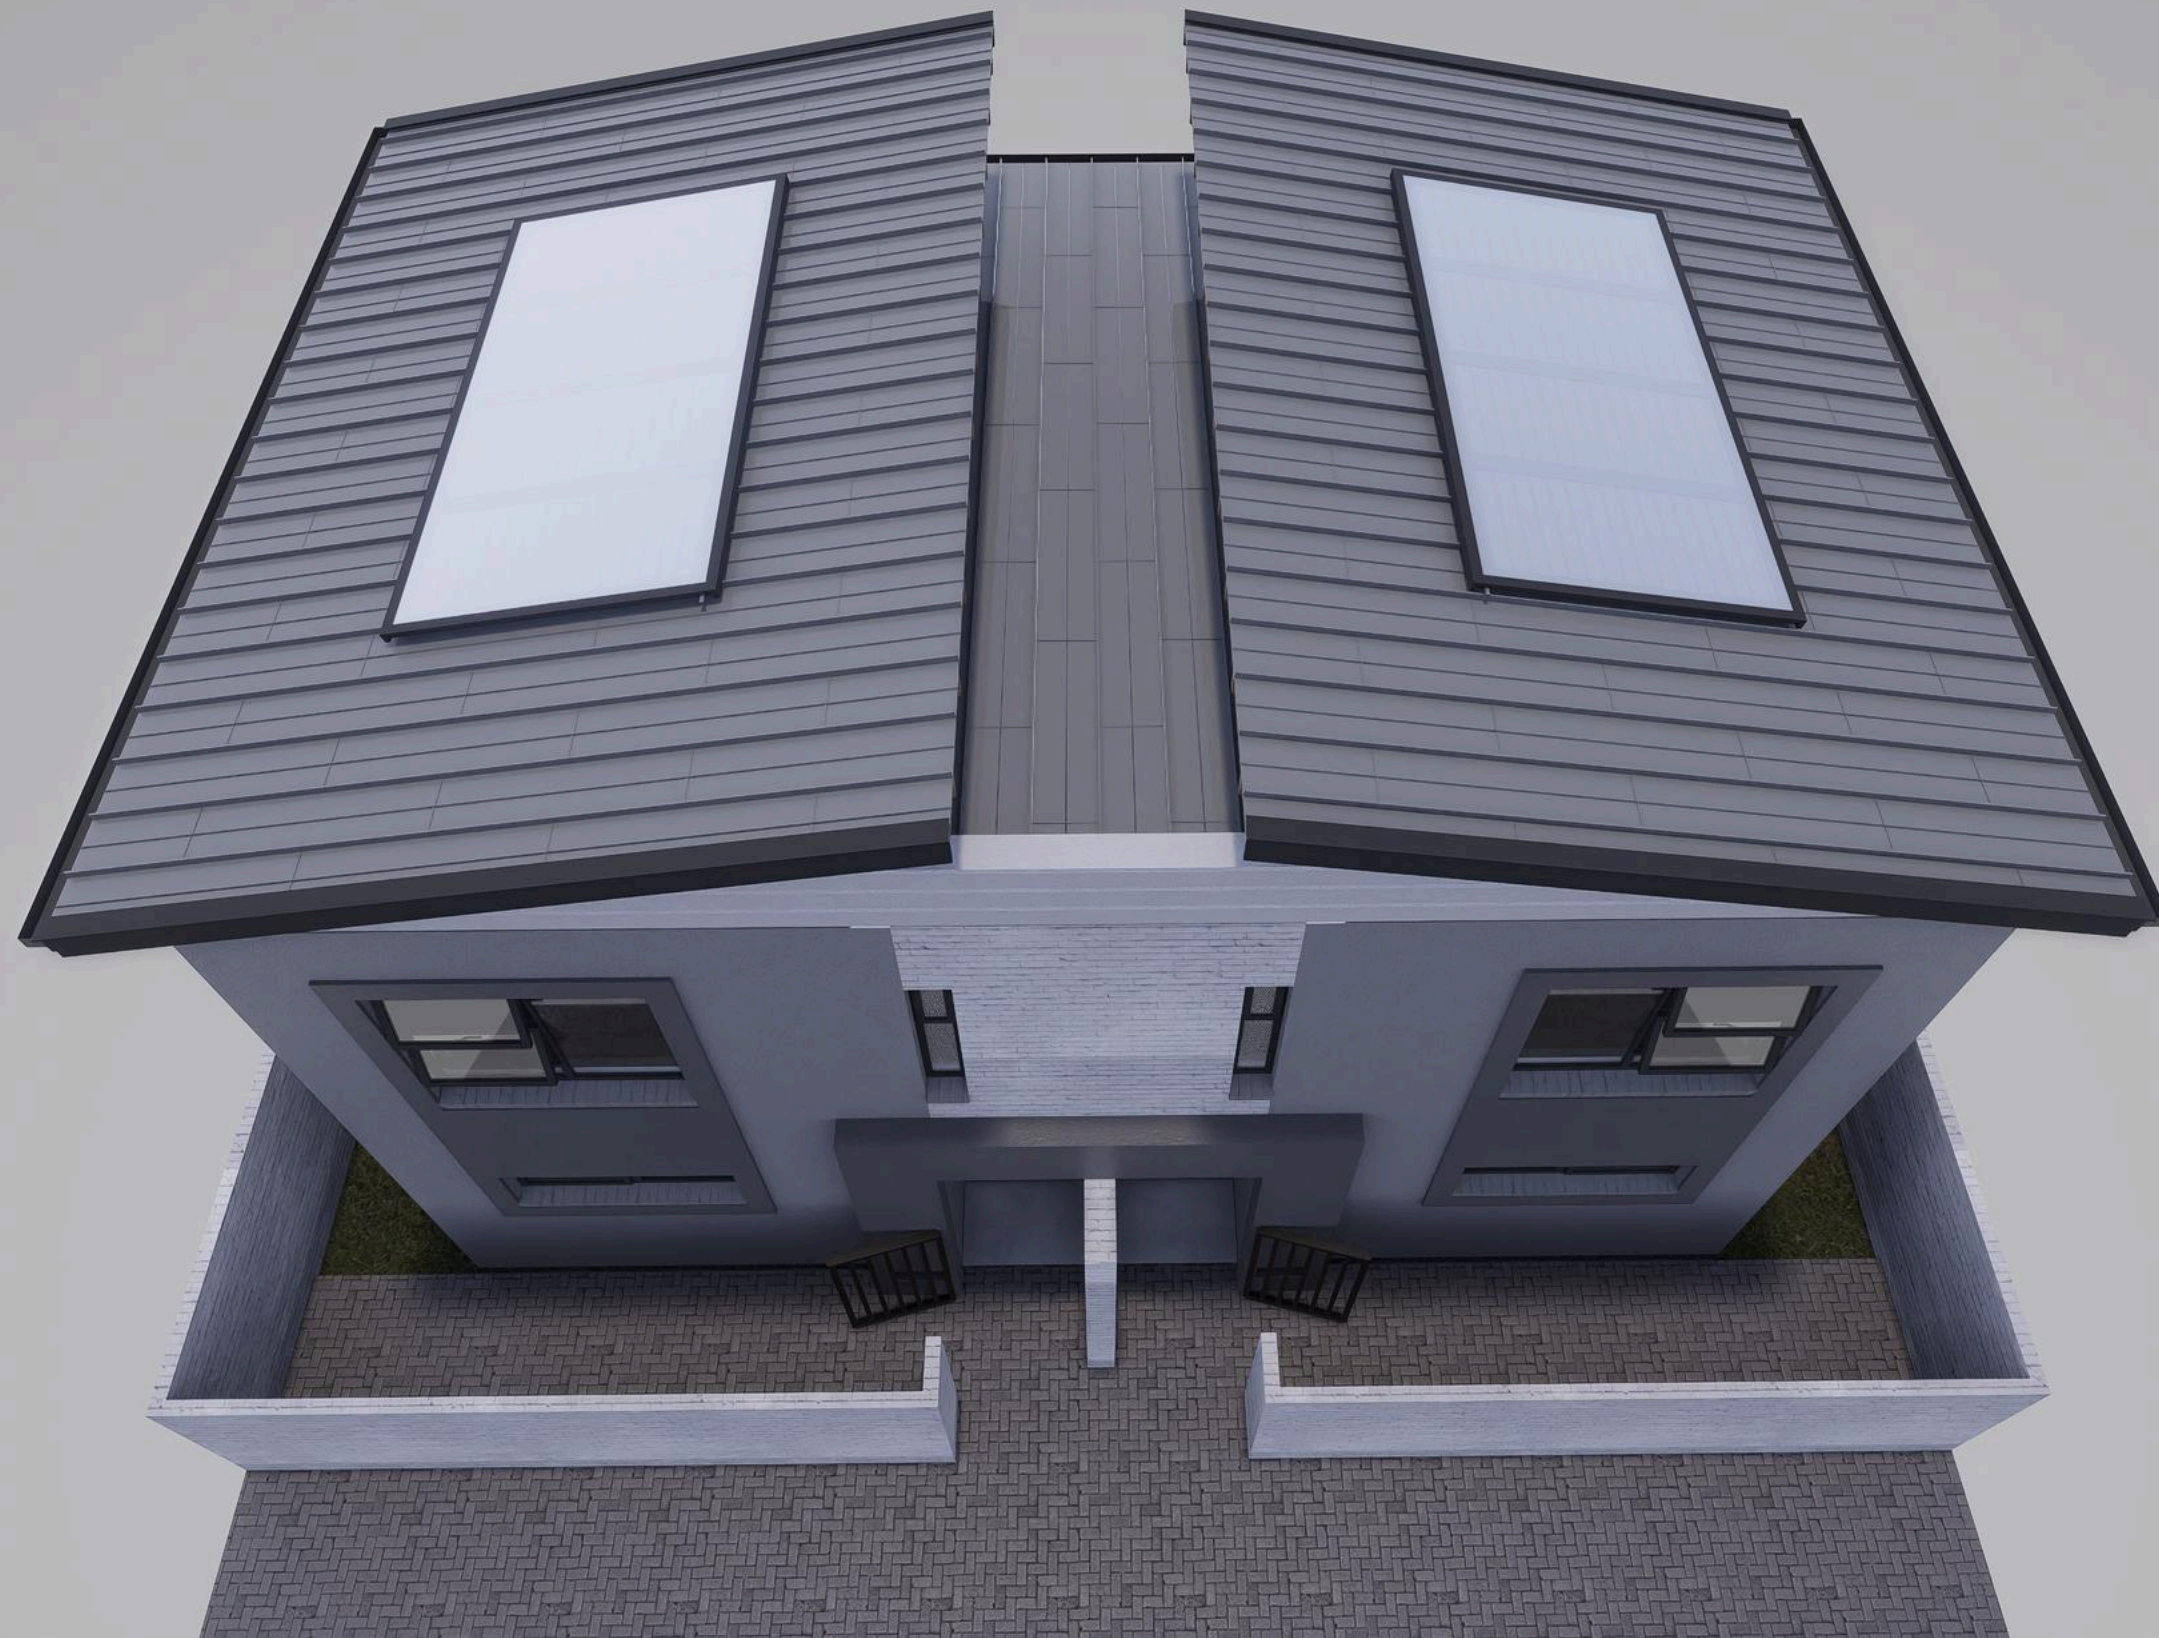


**Type A - South Entry**

# TYPE B - NORTH ENTRY NORTH FACING

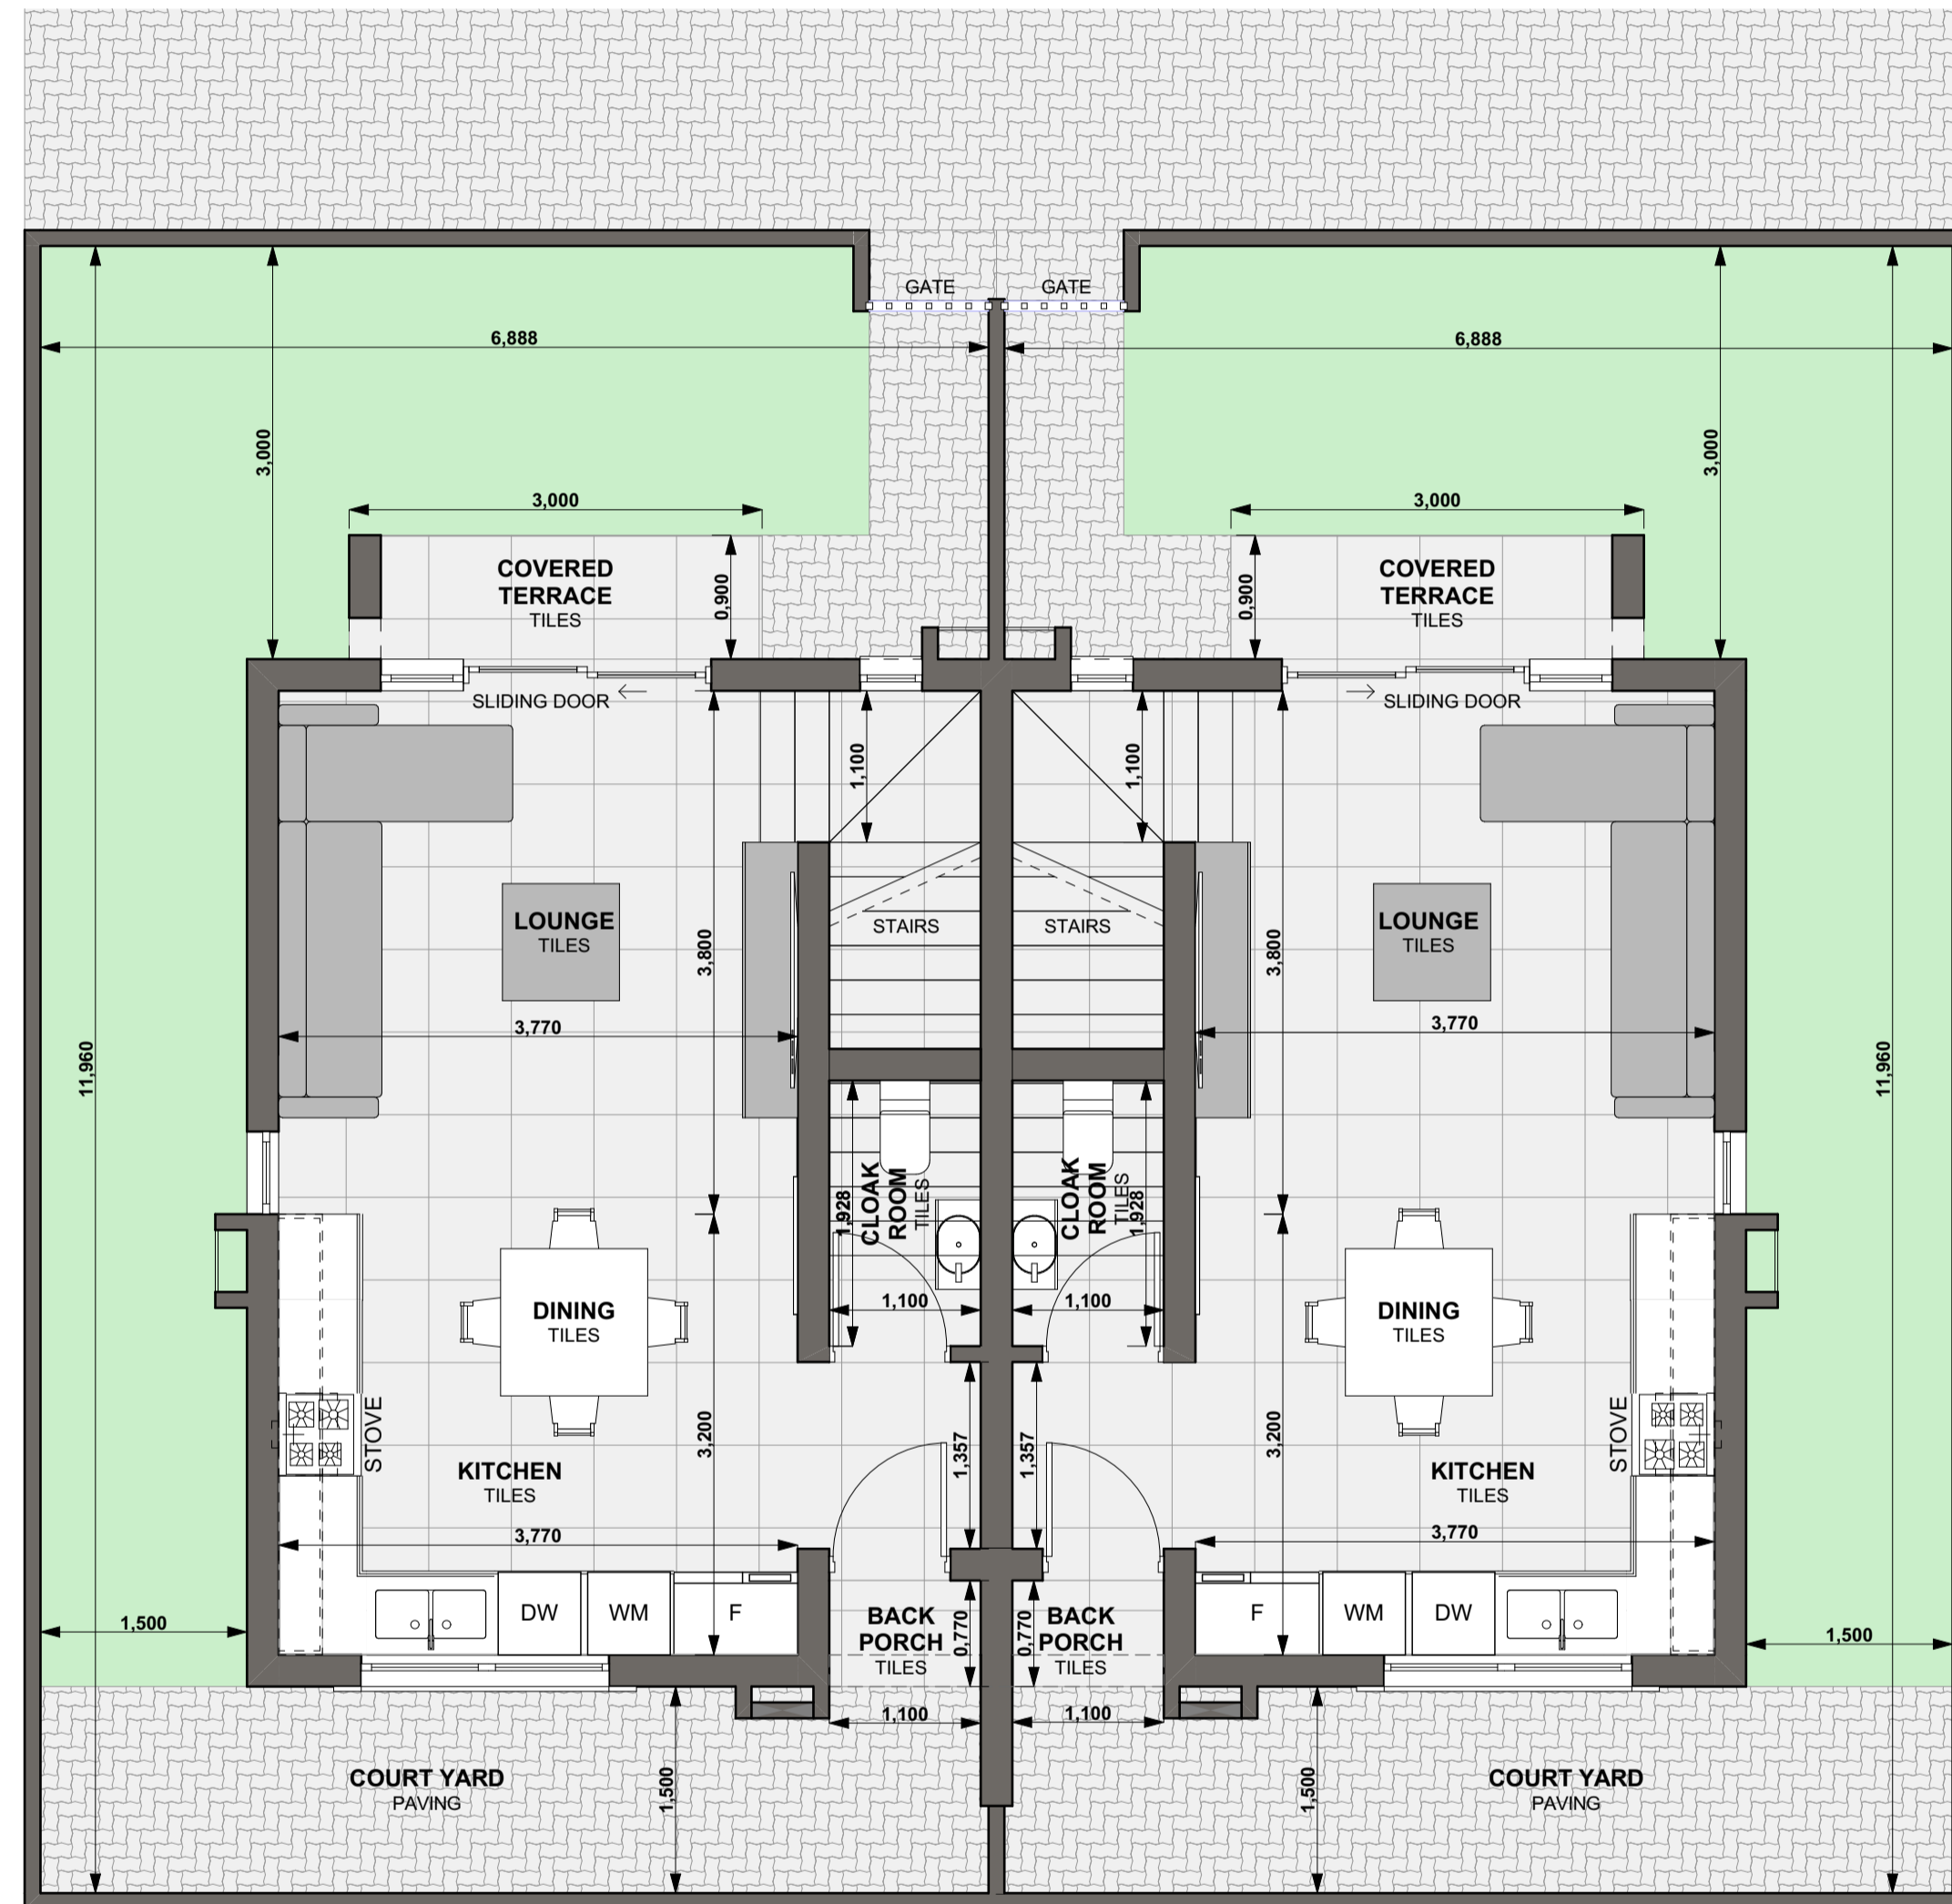

GROUND FLOOR  
SCALE 1:50

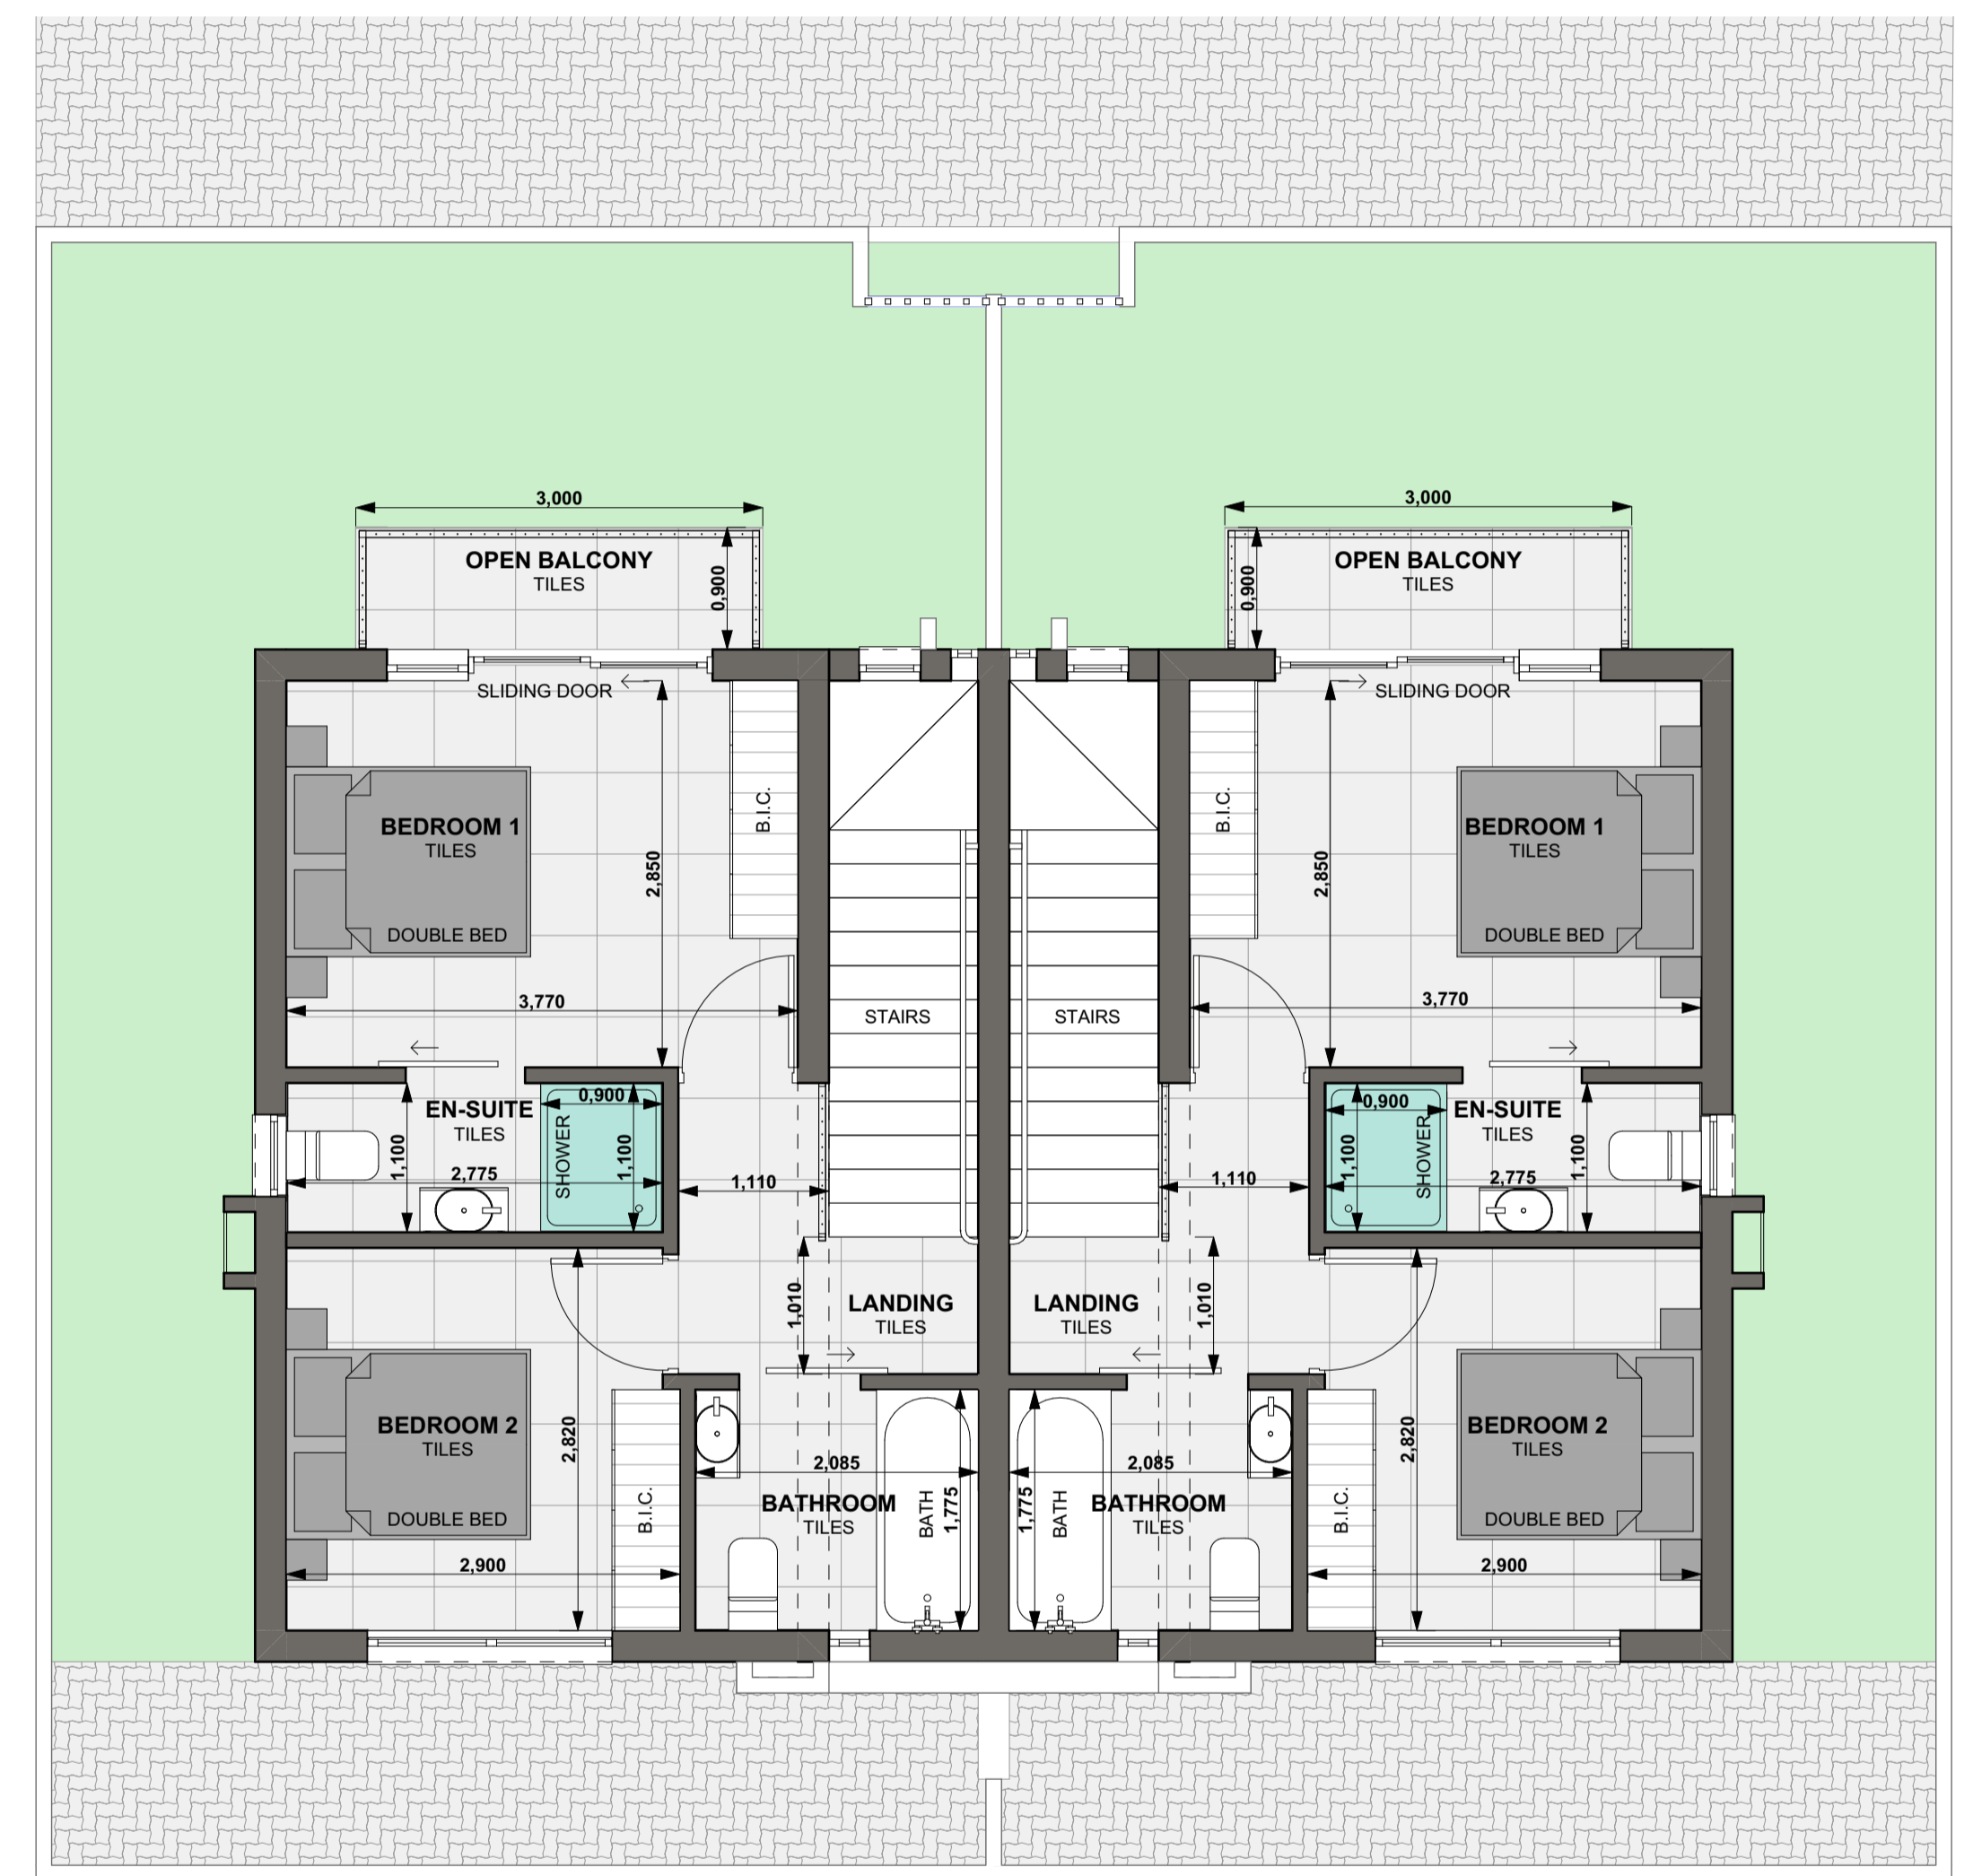

FIRST FLOOR  
SCALE 1:50

## UNIT B

### GROUND FLOOR

COVERED TERRACE: 2,70

GROUND FLOOR: 39,69

PORCH: 0,94

**43,33 m<sup>2</sup>**


### FIRST FLOOR

FIRST FLOOR: 35,06


OPEN BALCONY: 2,70

**37,76 m<sup>2</sup>**

**81,09 m<sup>2</sup>**

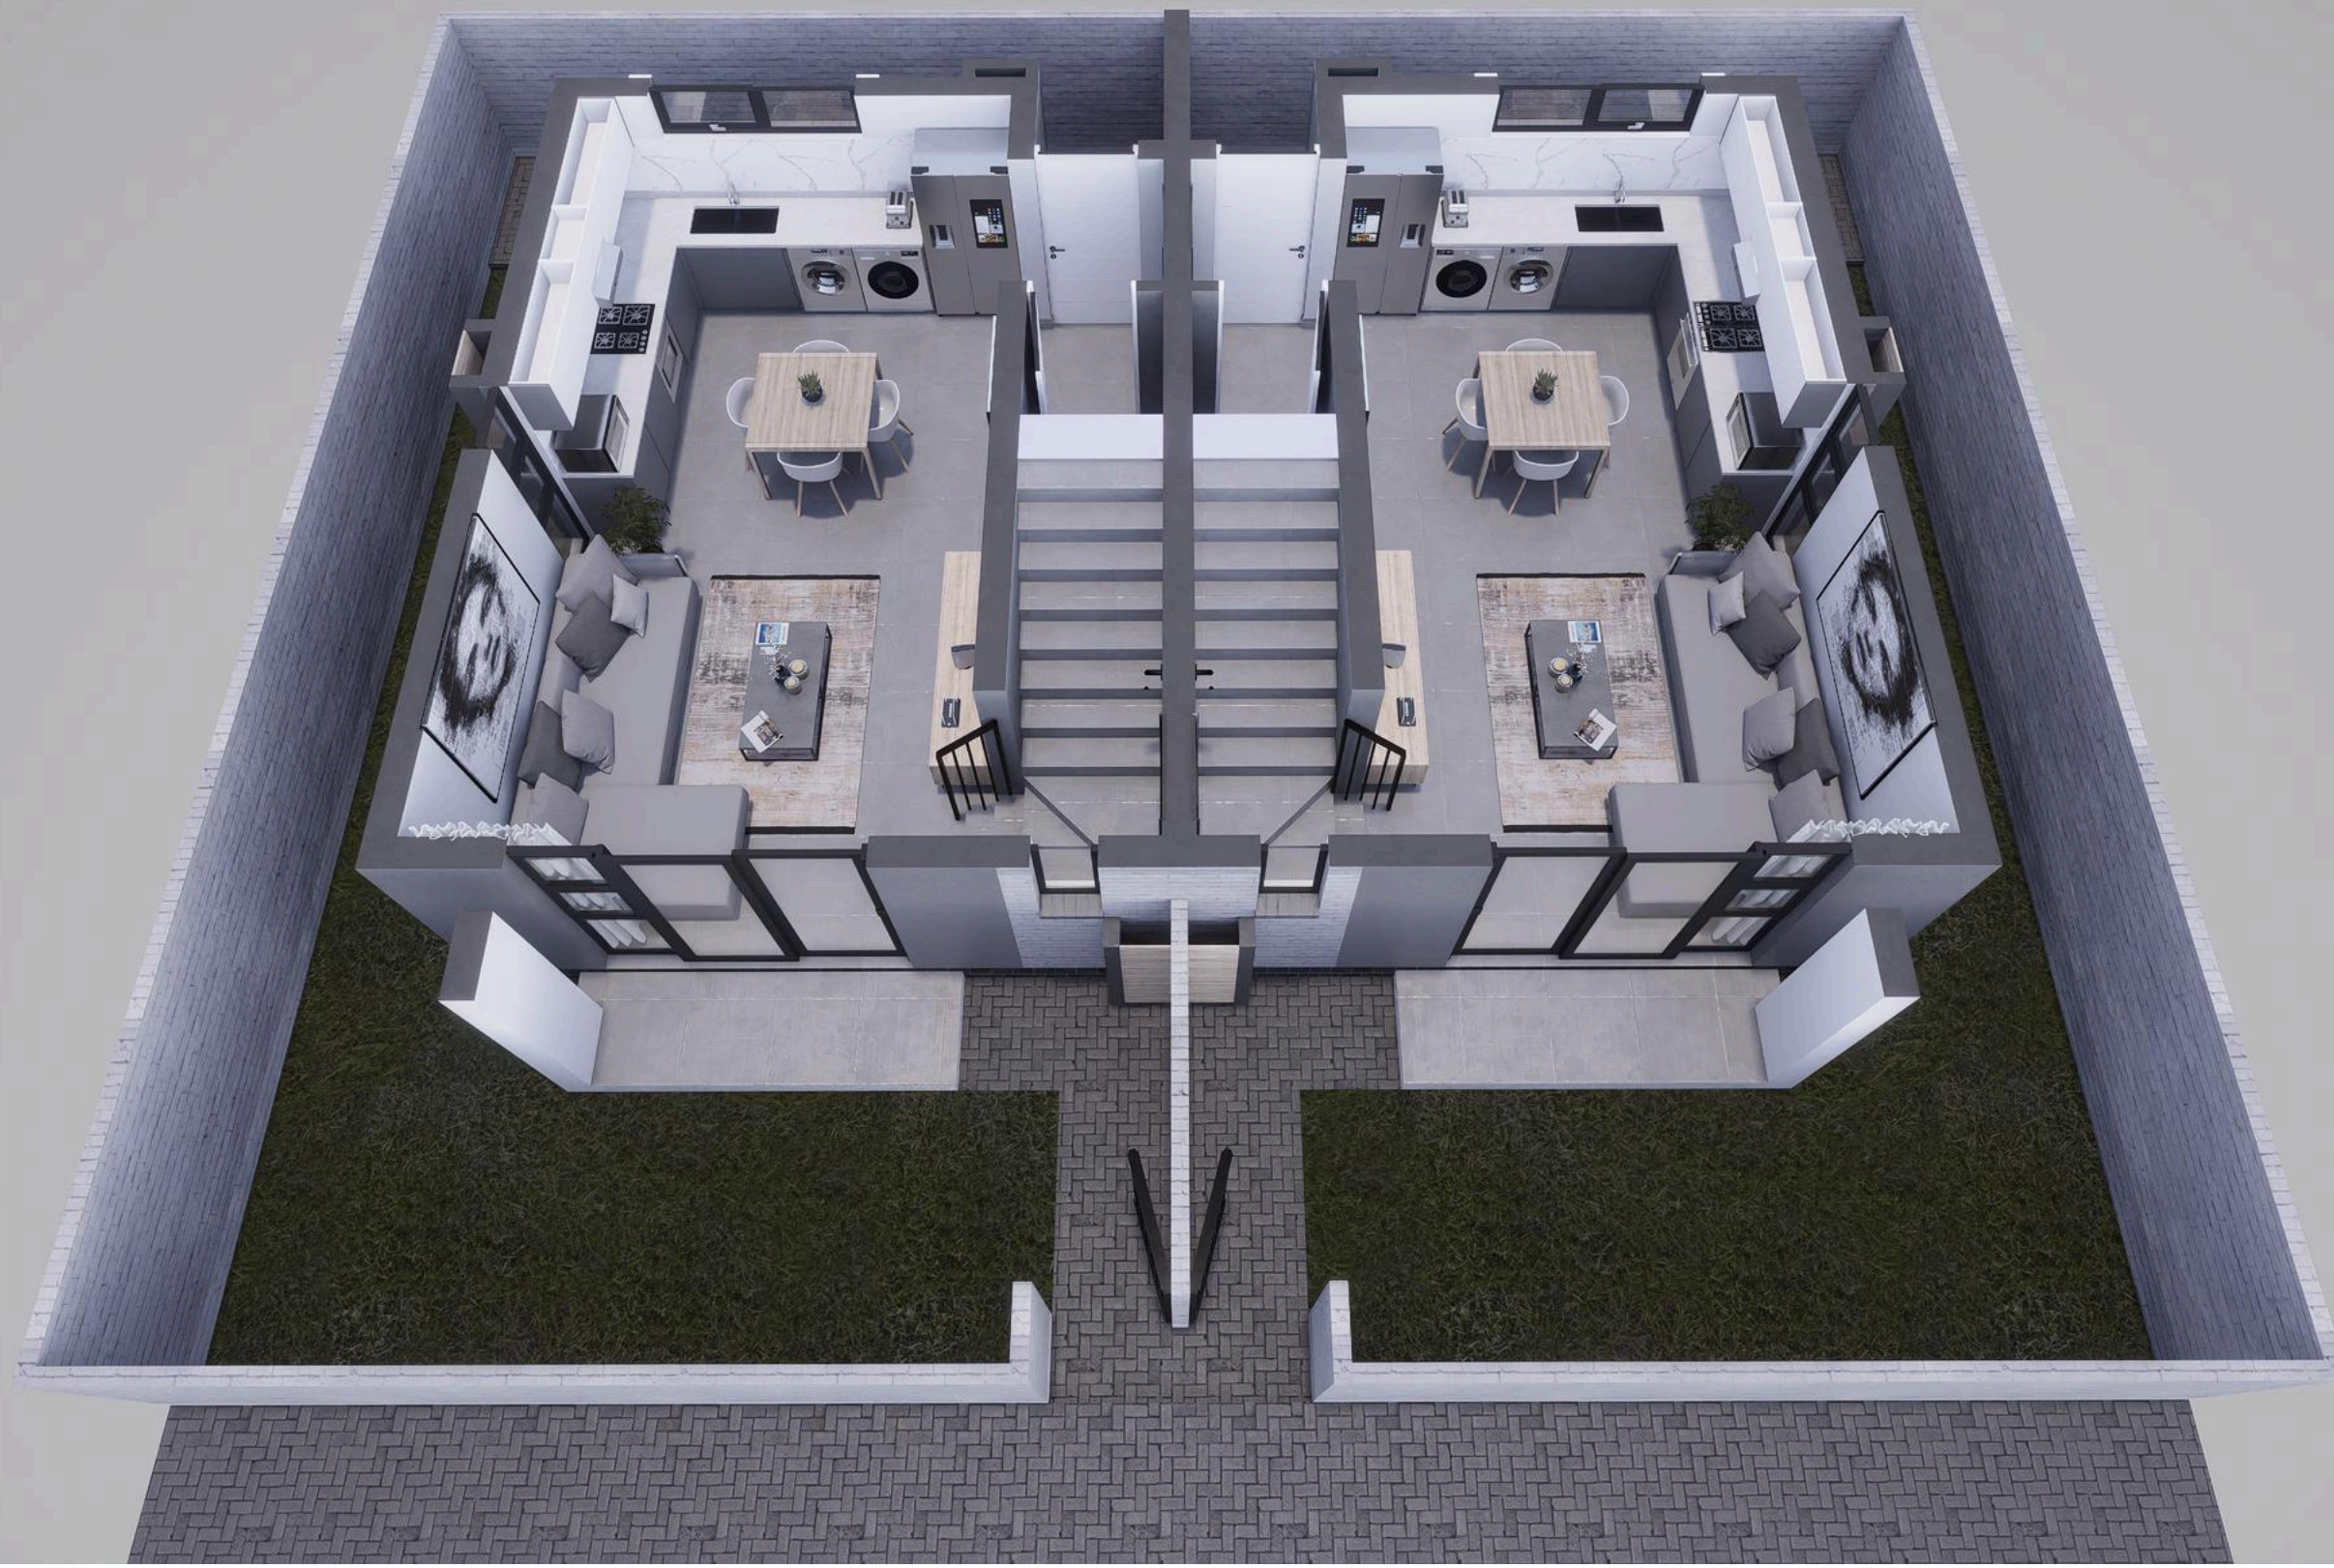

**Type B - North Entry**

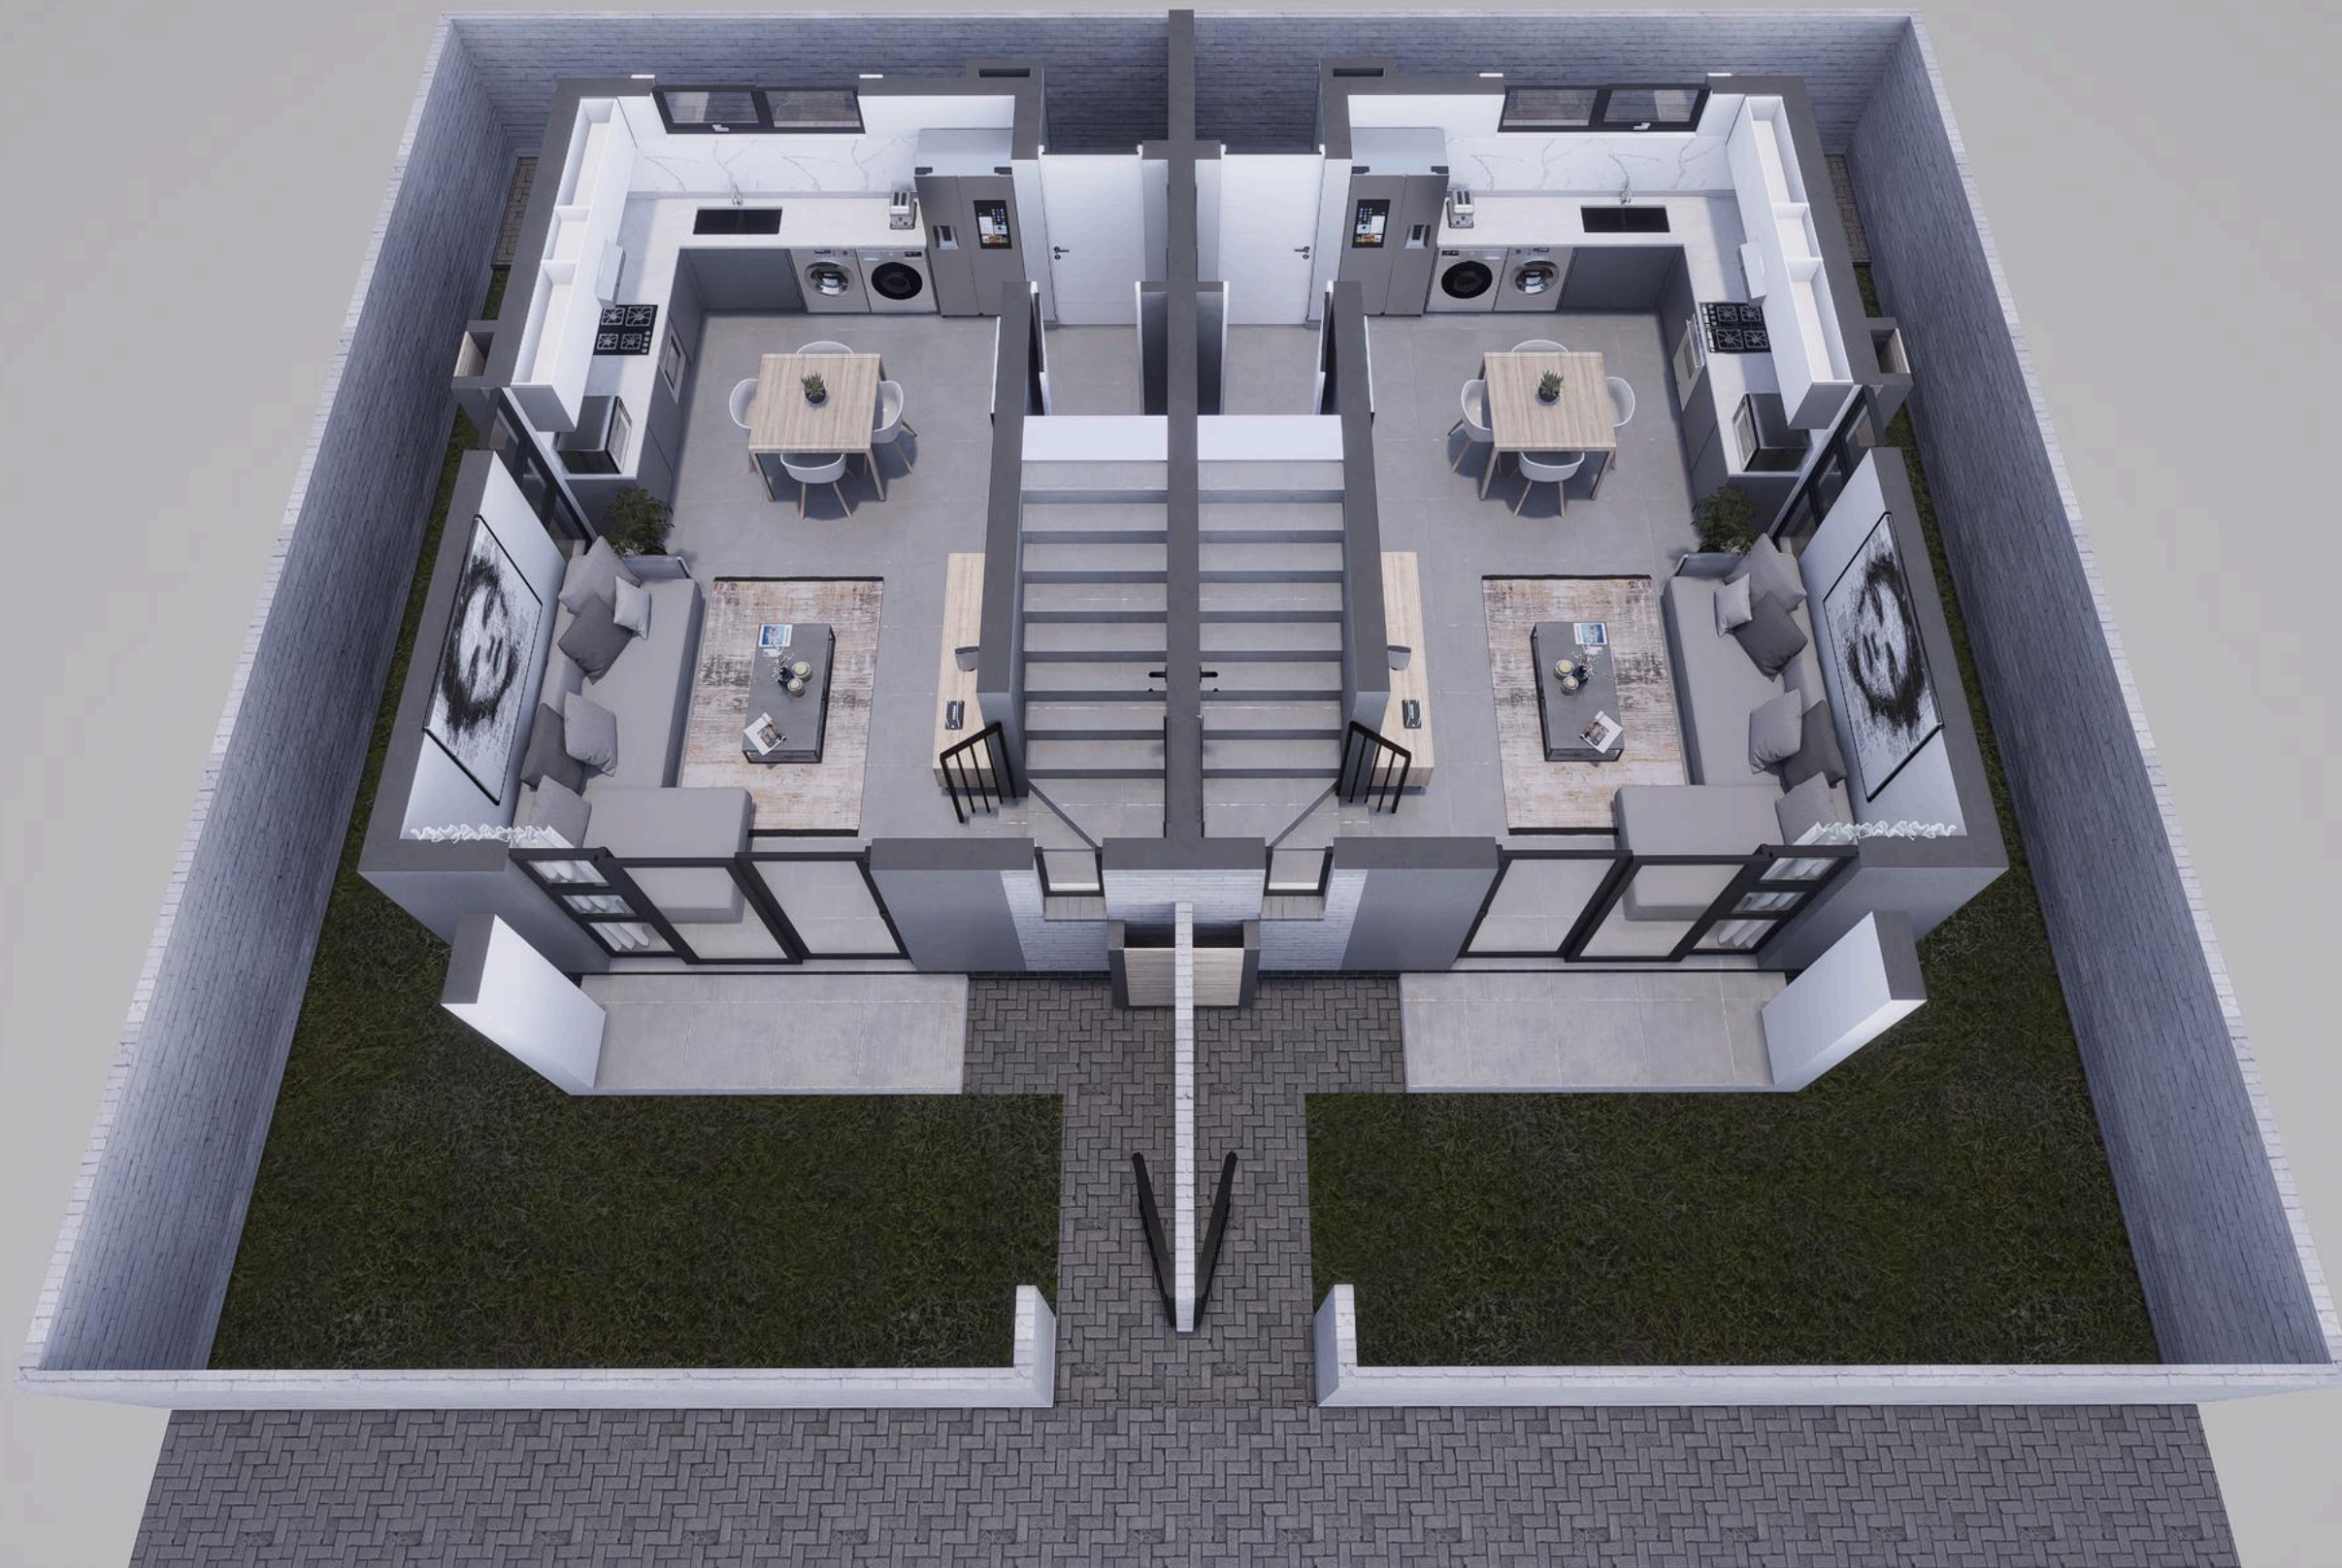

**Type B - North Entry**



**Type B - North Entry**